

0.00 m.



0.00 m.


0.00 m.

MAIN-ROOM
主室


ENTRANCE-ARCH

ARCHWAY

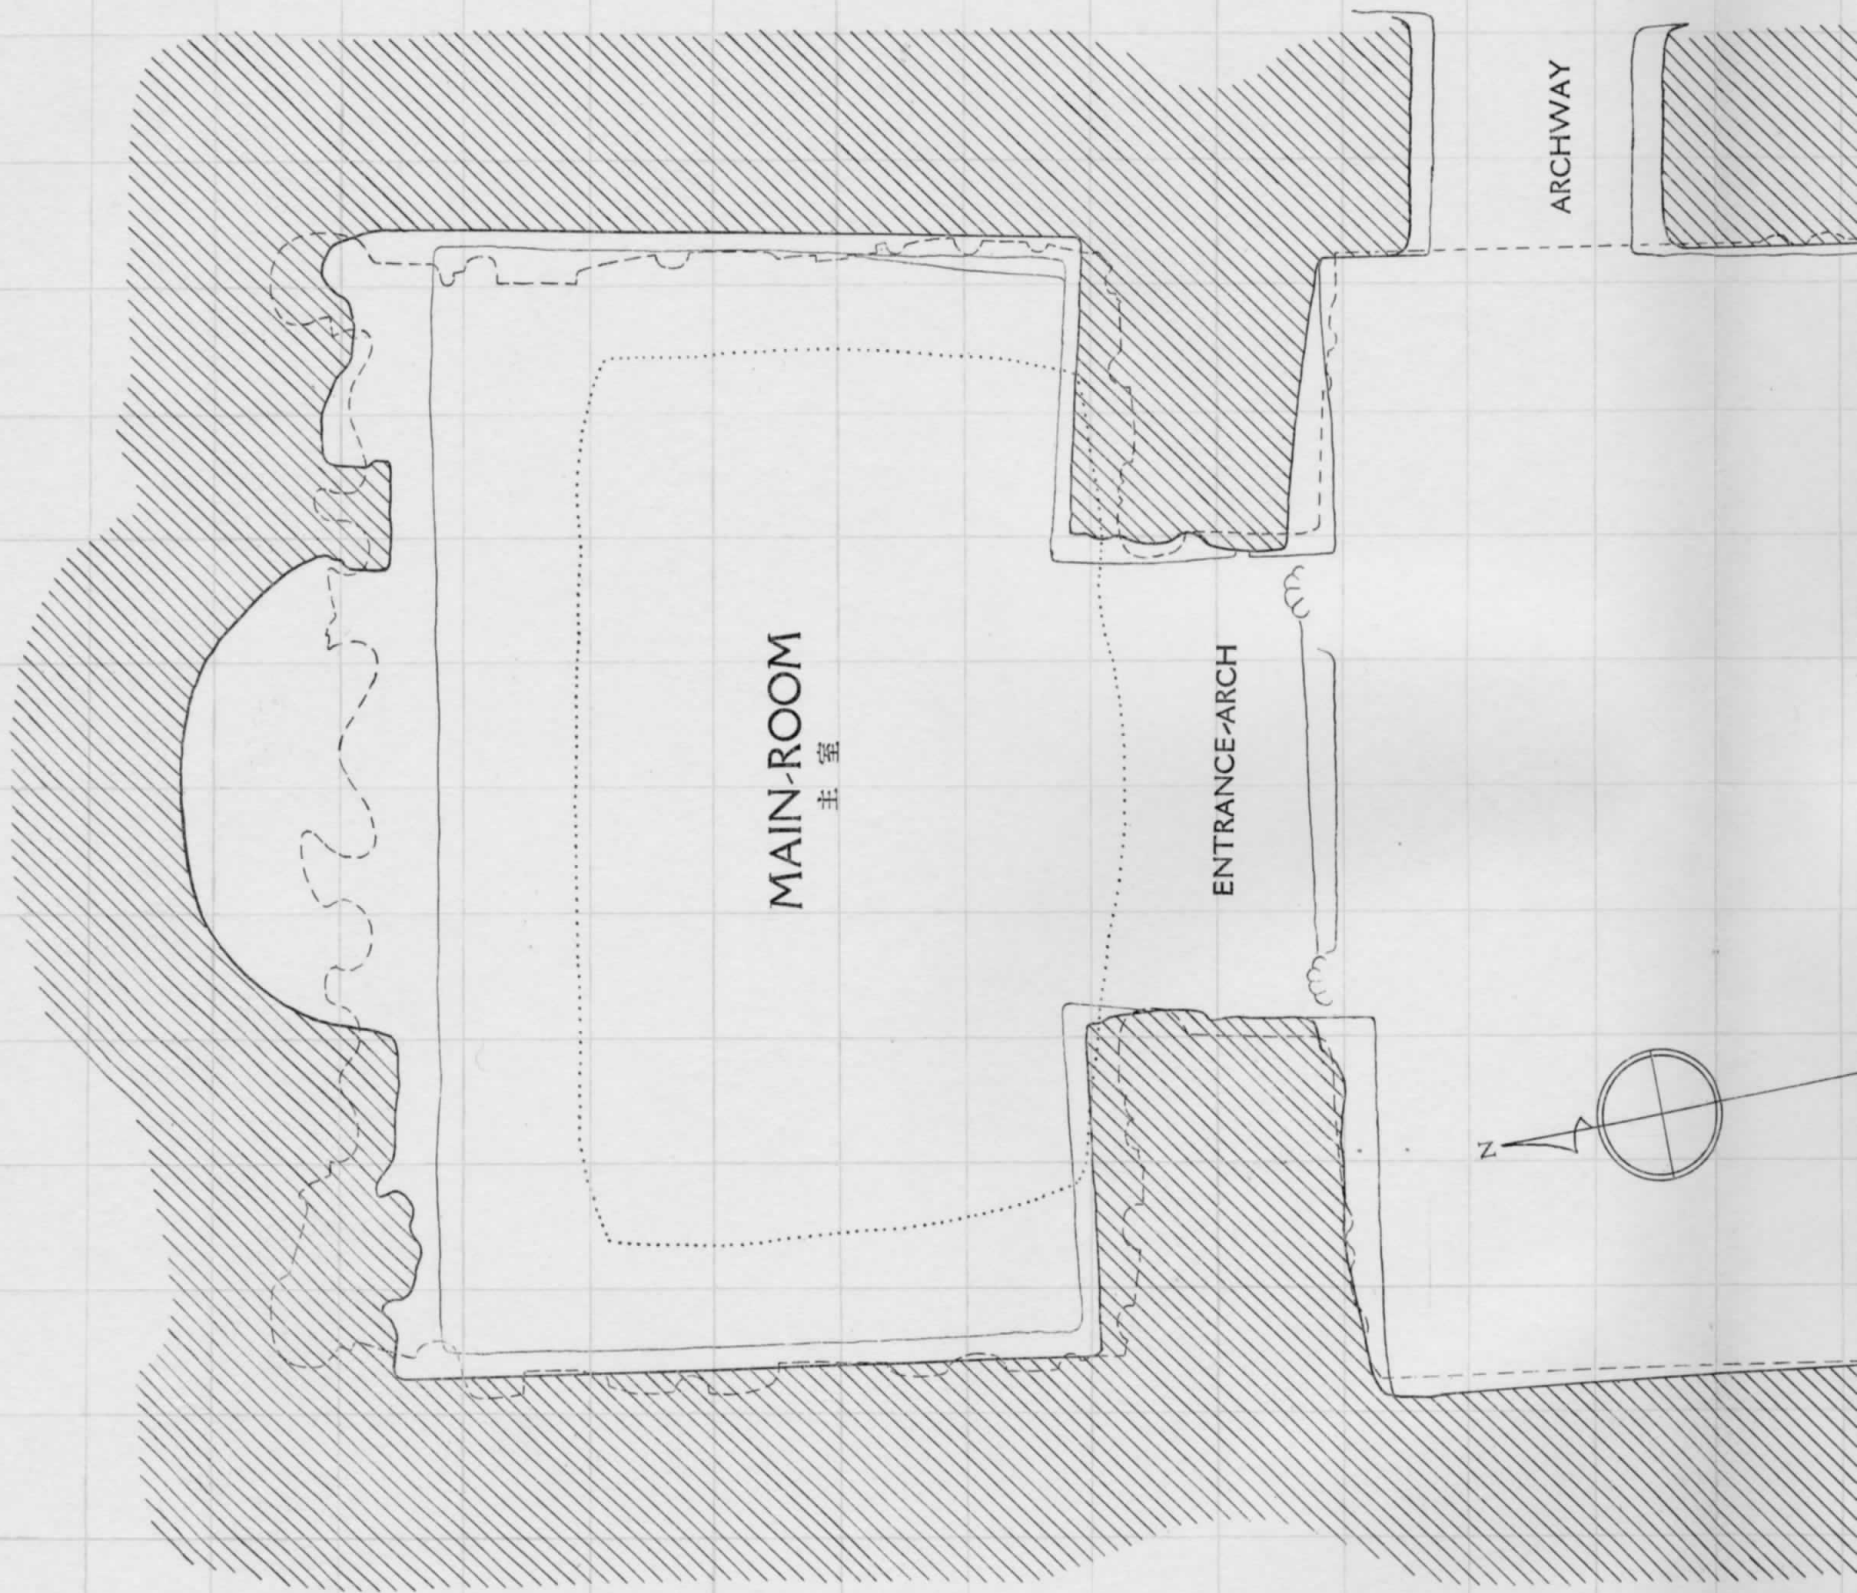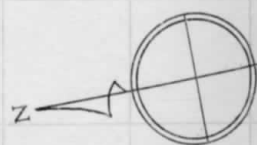

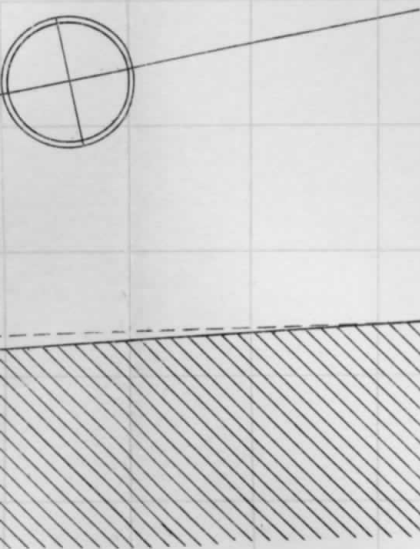

ANTE-ROOM
前室

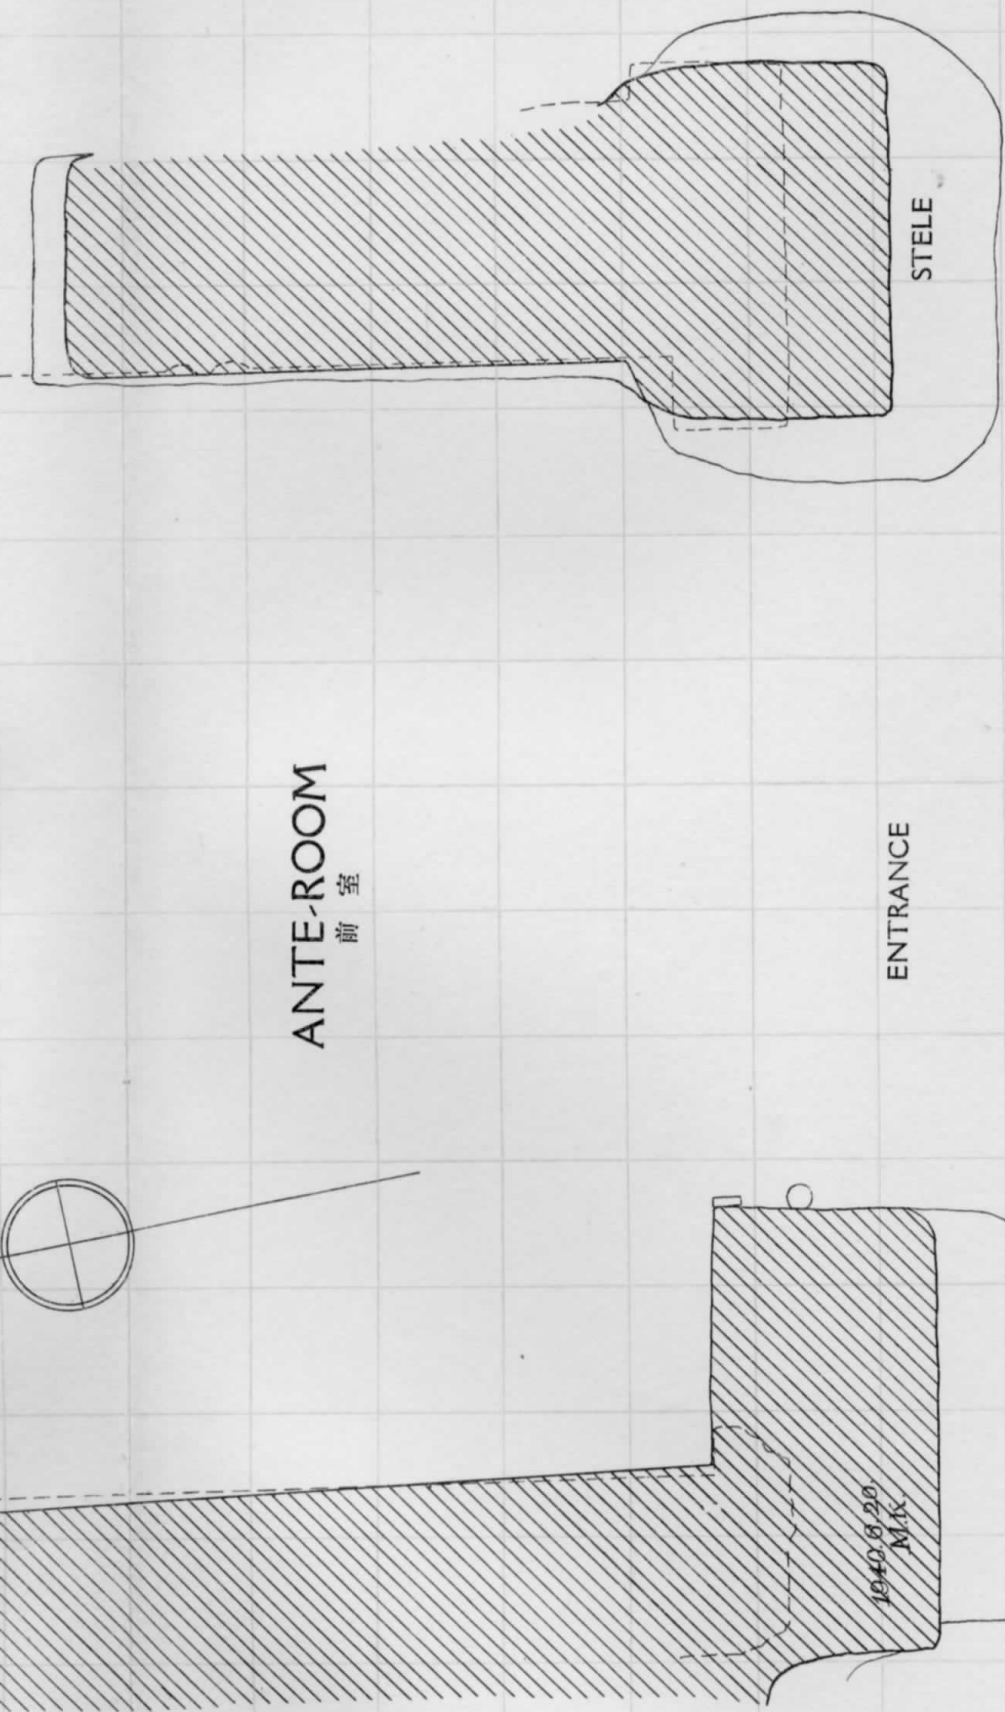


ENTRANCE

STELE



Southern End of Natuna Rock

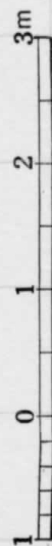


Masonry of Unknown Date

—	Plan of the Floor	床平面
—	Plan of the 0.00 m. Height	基準平面
- - -	Plan of the 7.00 m. Height	7.00m. 高平面
.....	Plan of the Ceiling	天井平面


HORIZONTAL SECTION OF CAVE VIII

第八洞平面圖

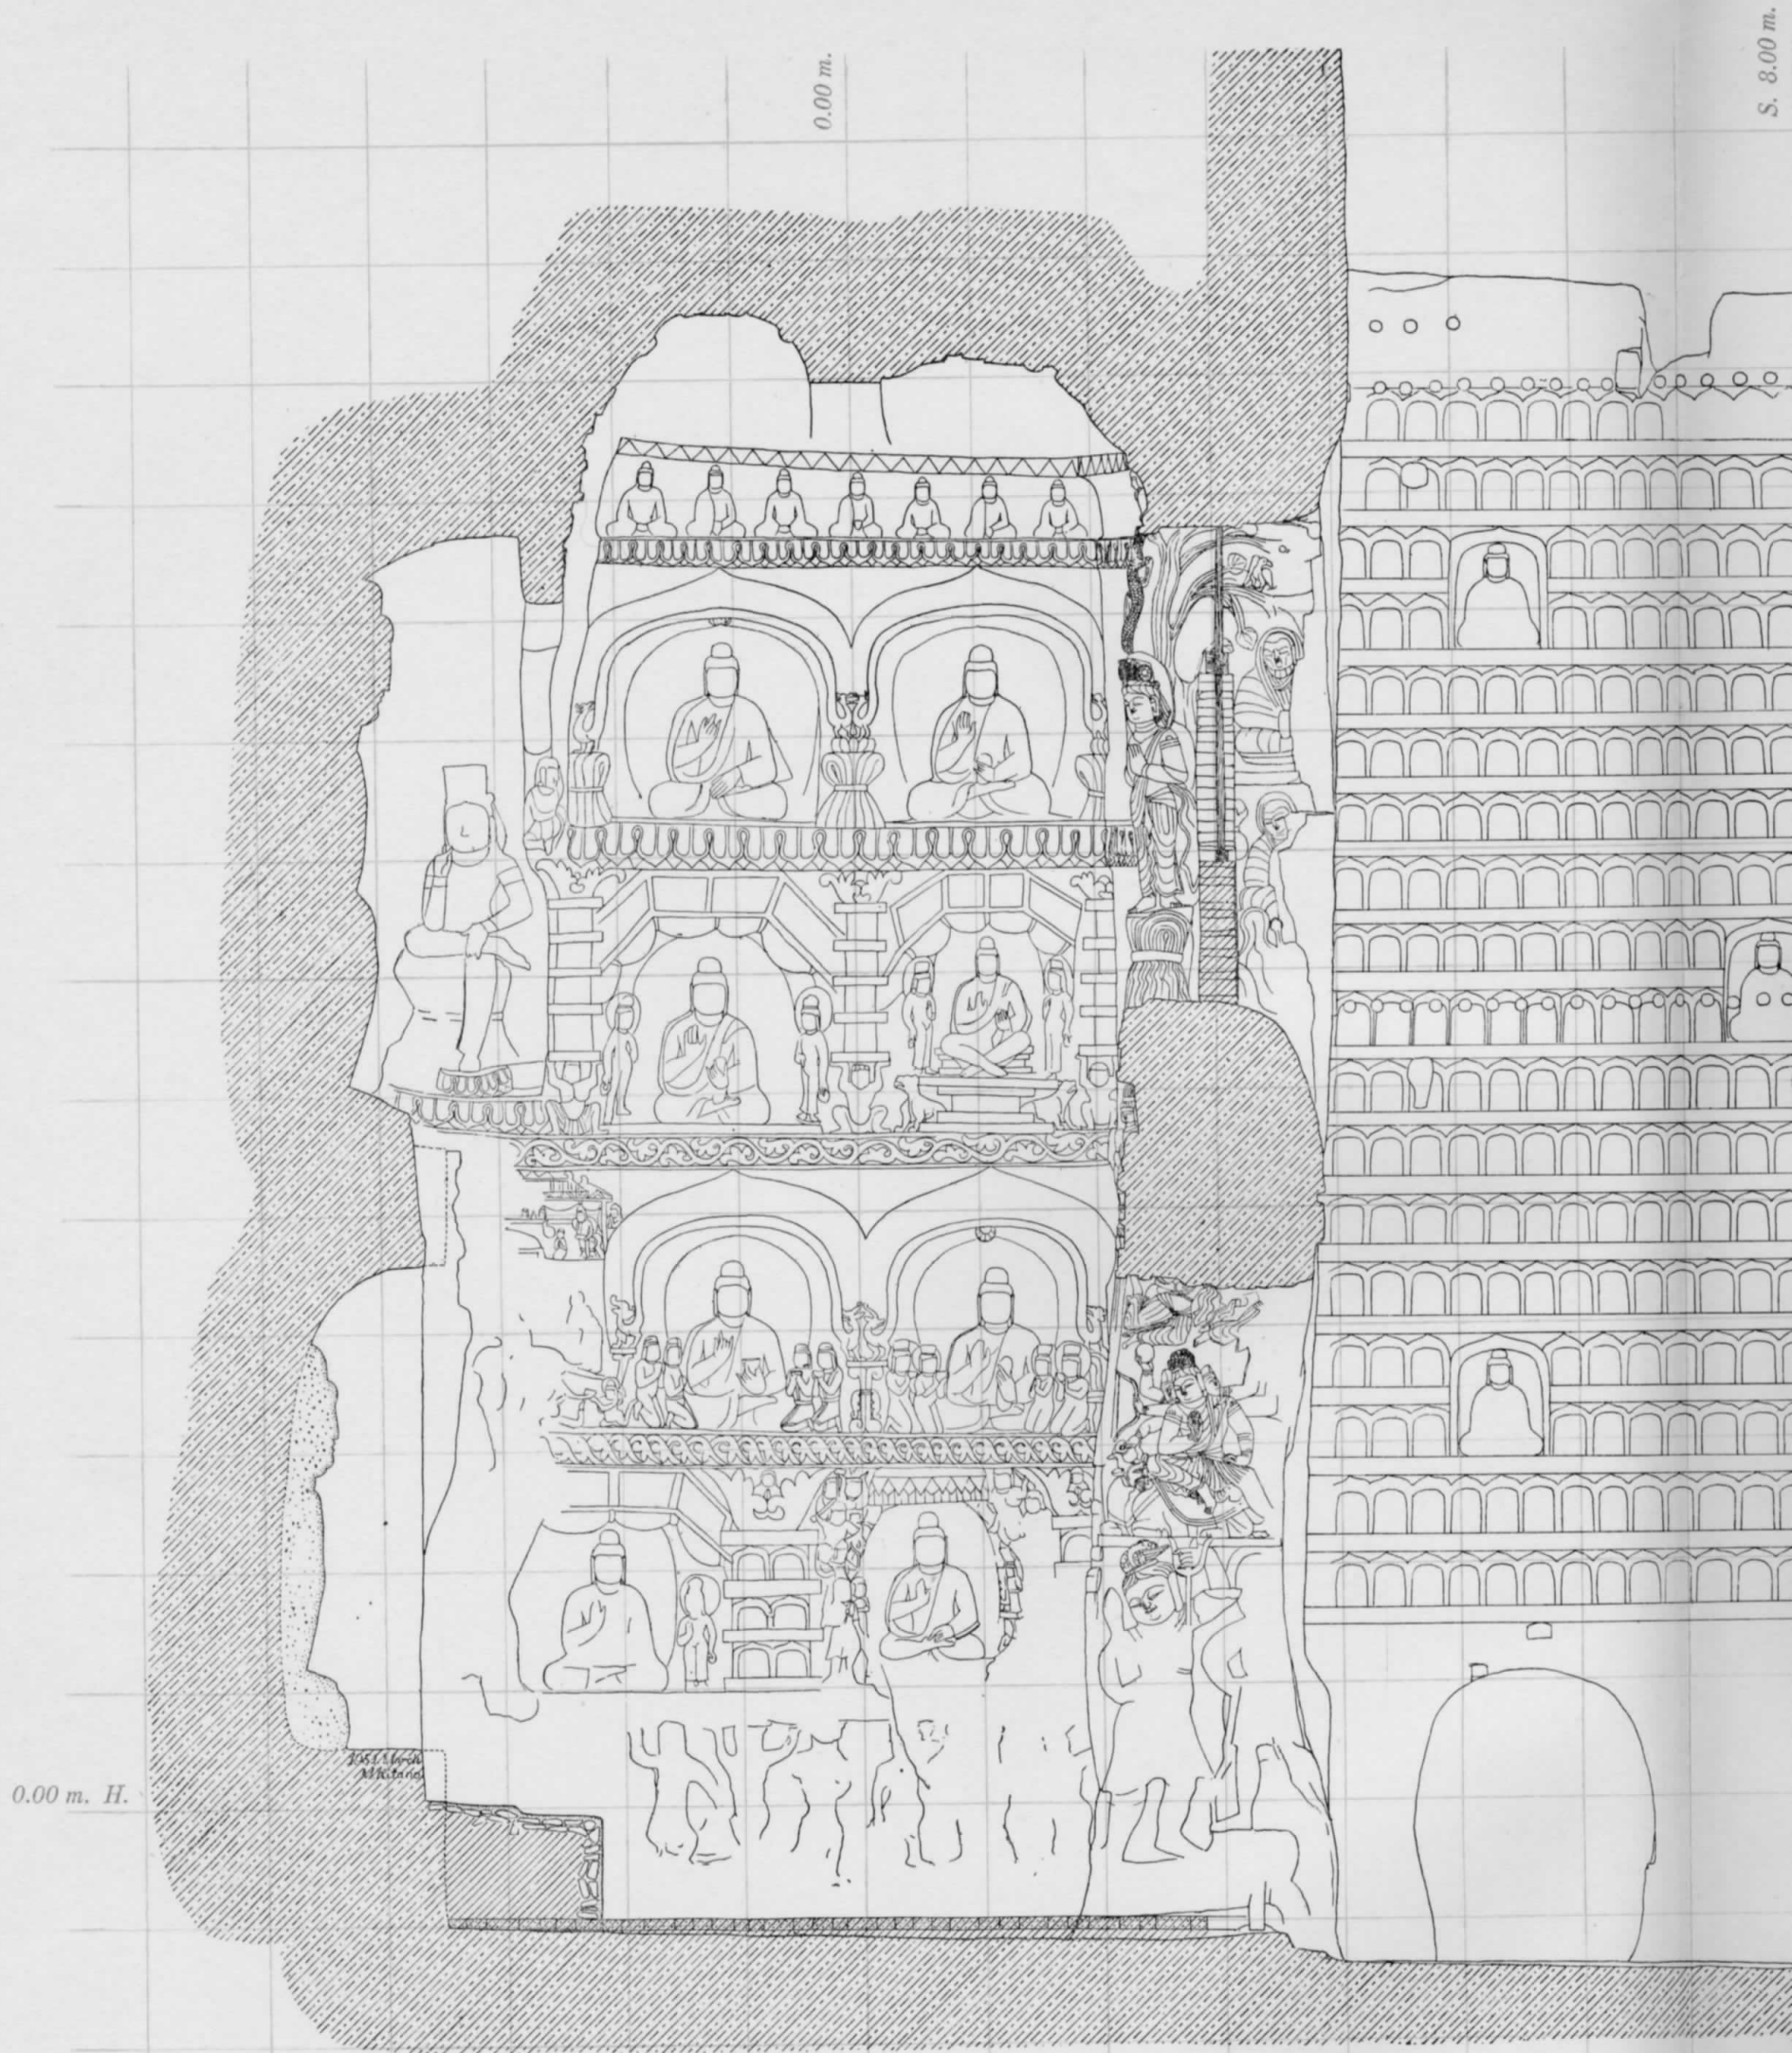

VERTICAL SECTION OF
第八洞断面


S. 8.00 m.

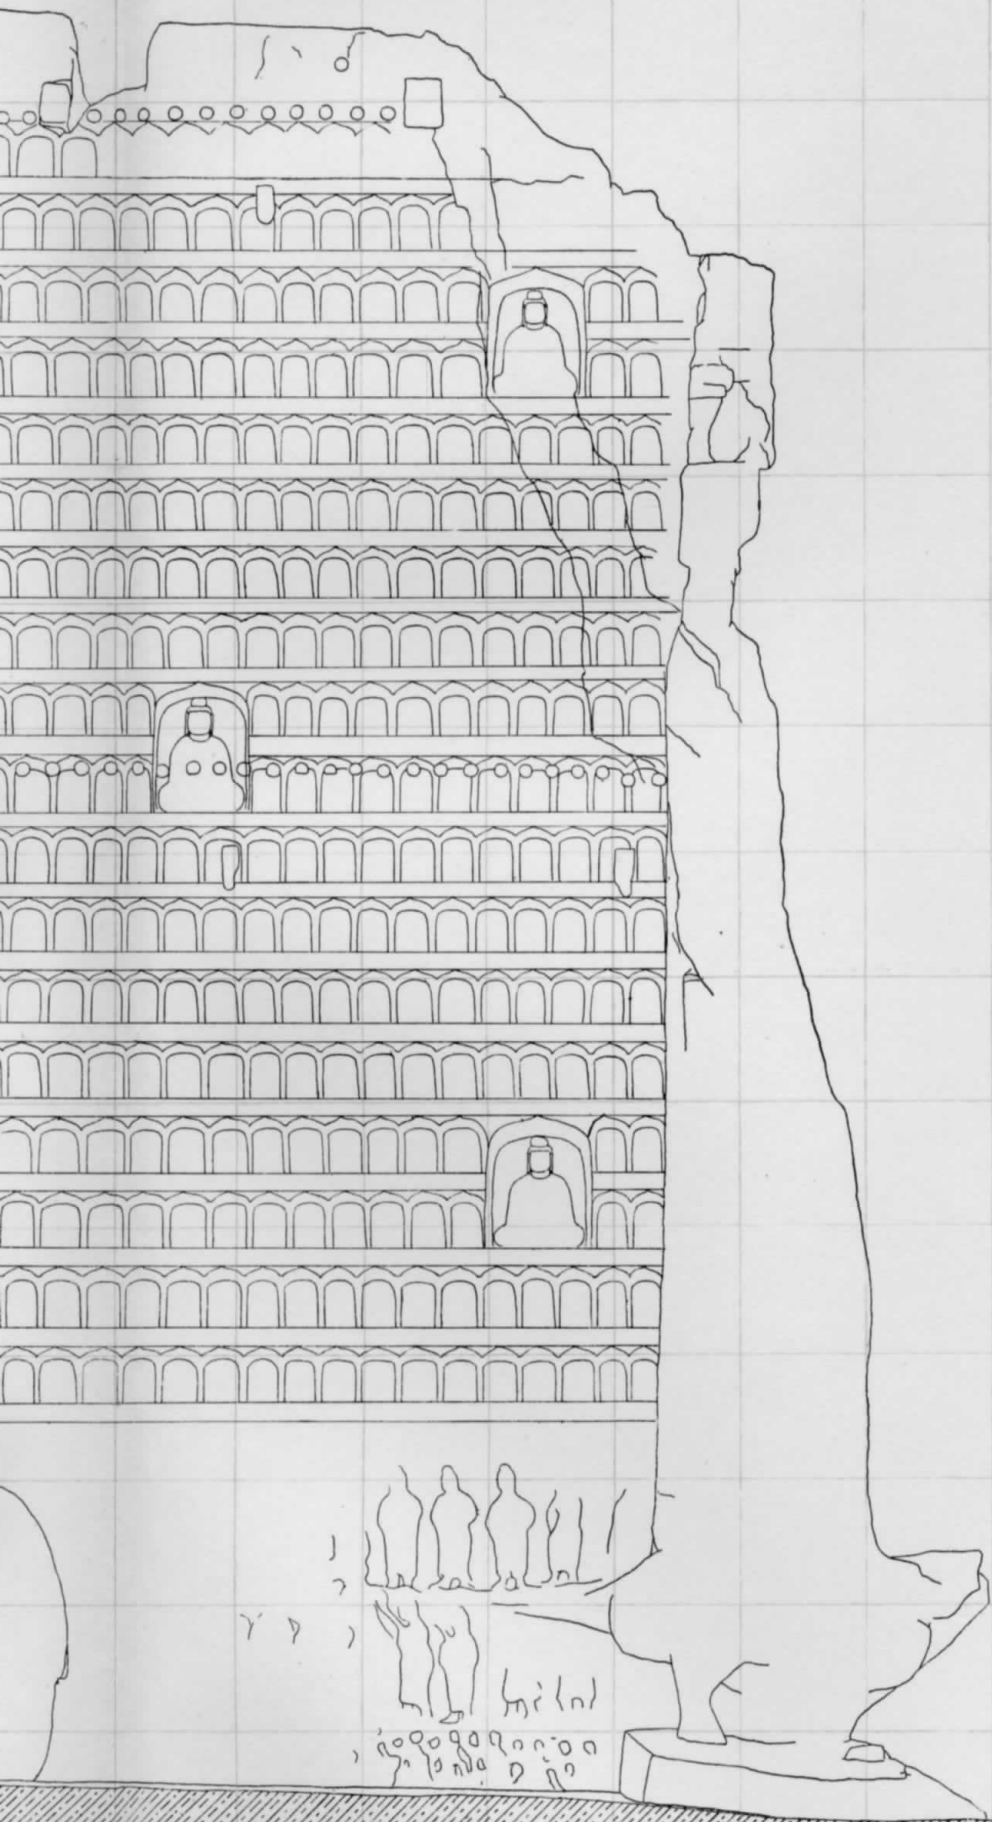


0.00 m. H.

AL SECTION OF CAVE VIII
第八洞断面圖


0.00 m.

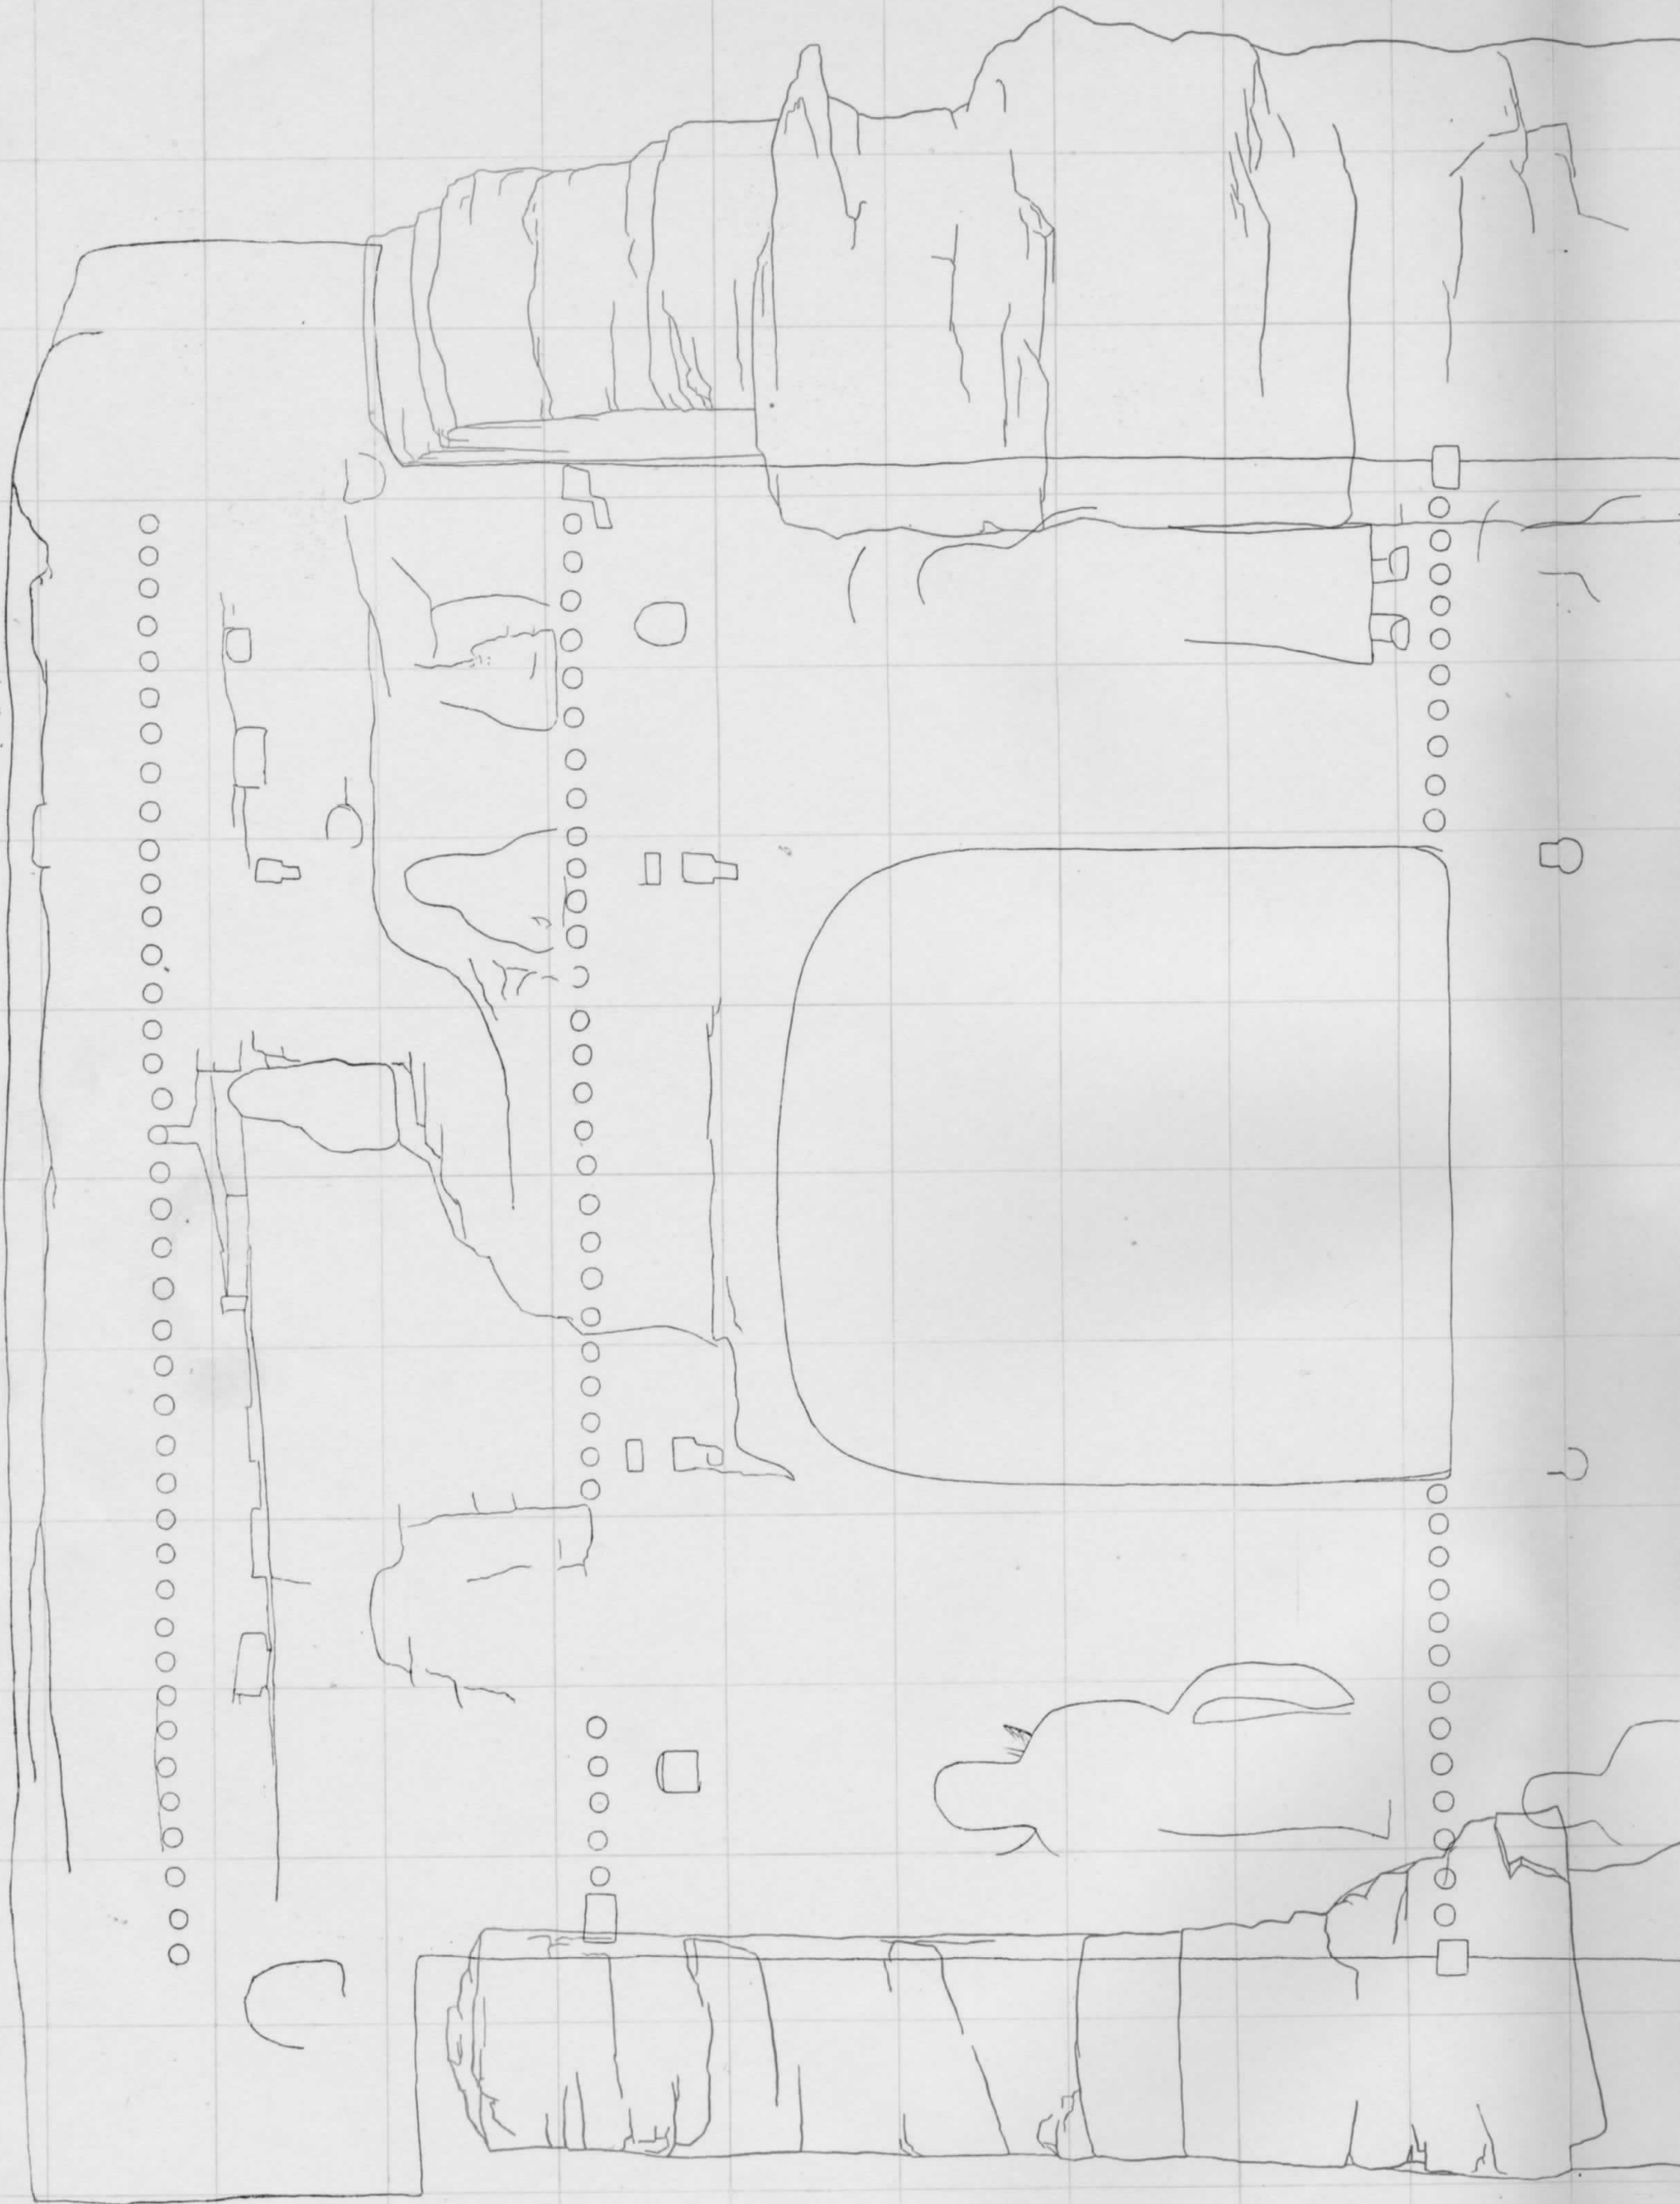

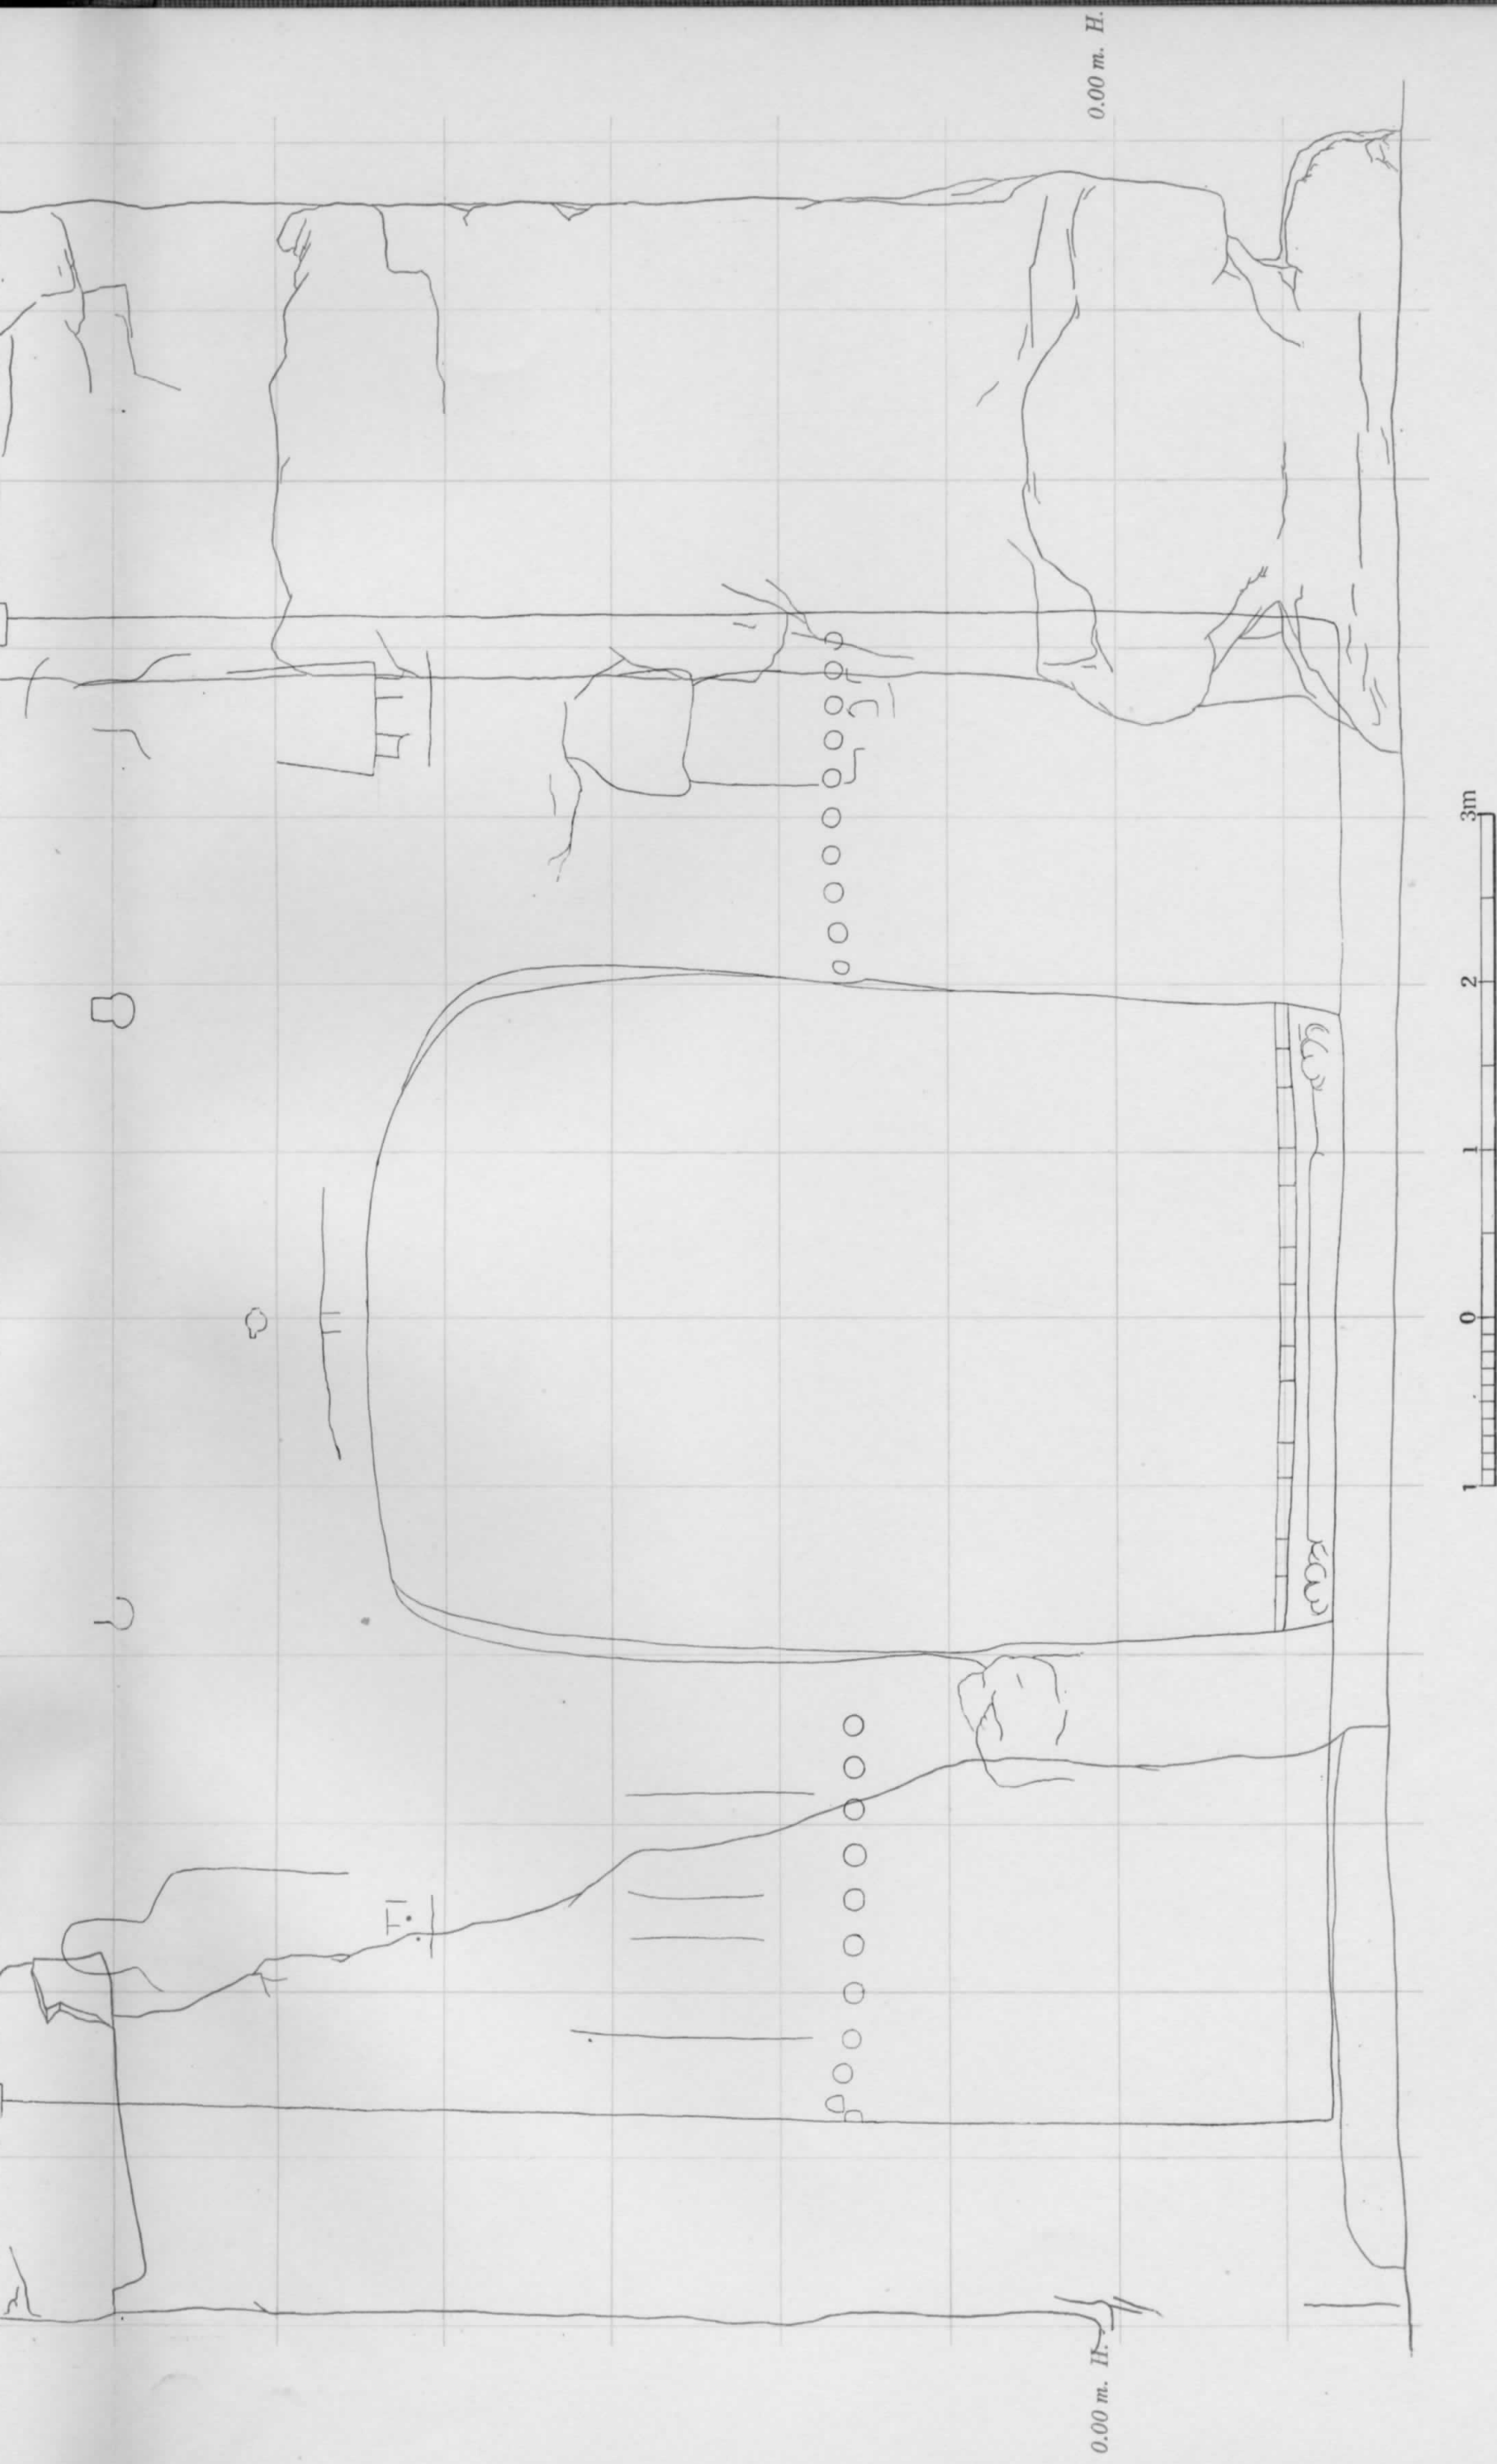

ELEVATION OF THE FRONTAGE OF CAVE VIII
第八洞正面圖

PLAN IV

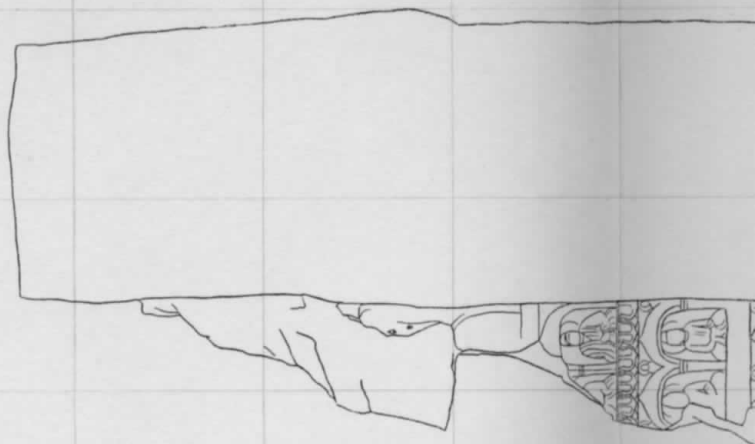

0.00 m.


CAVE VIII






ELEVATION OF THE SOUTH WALL, ANTE-ROOM
第八洞前室南壁測圖



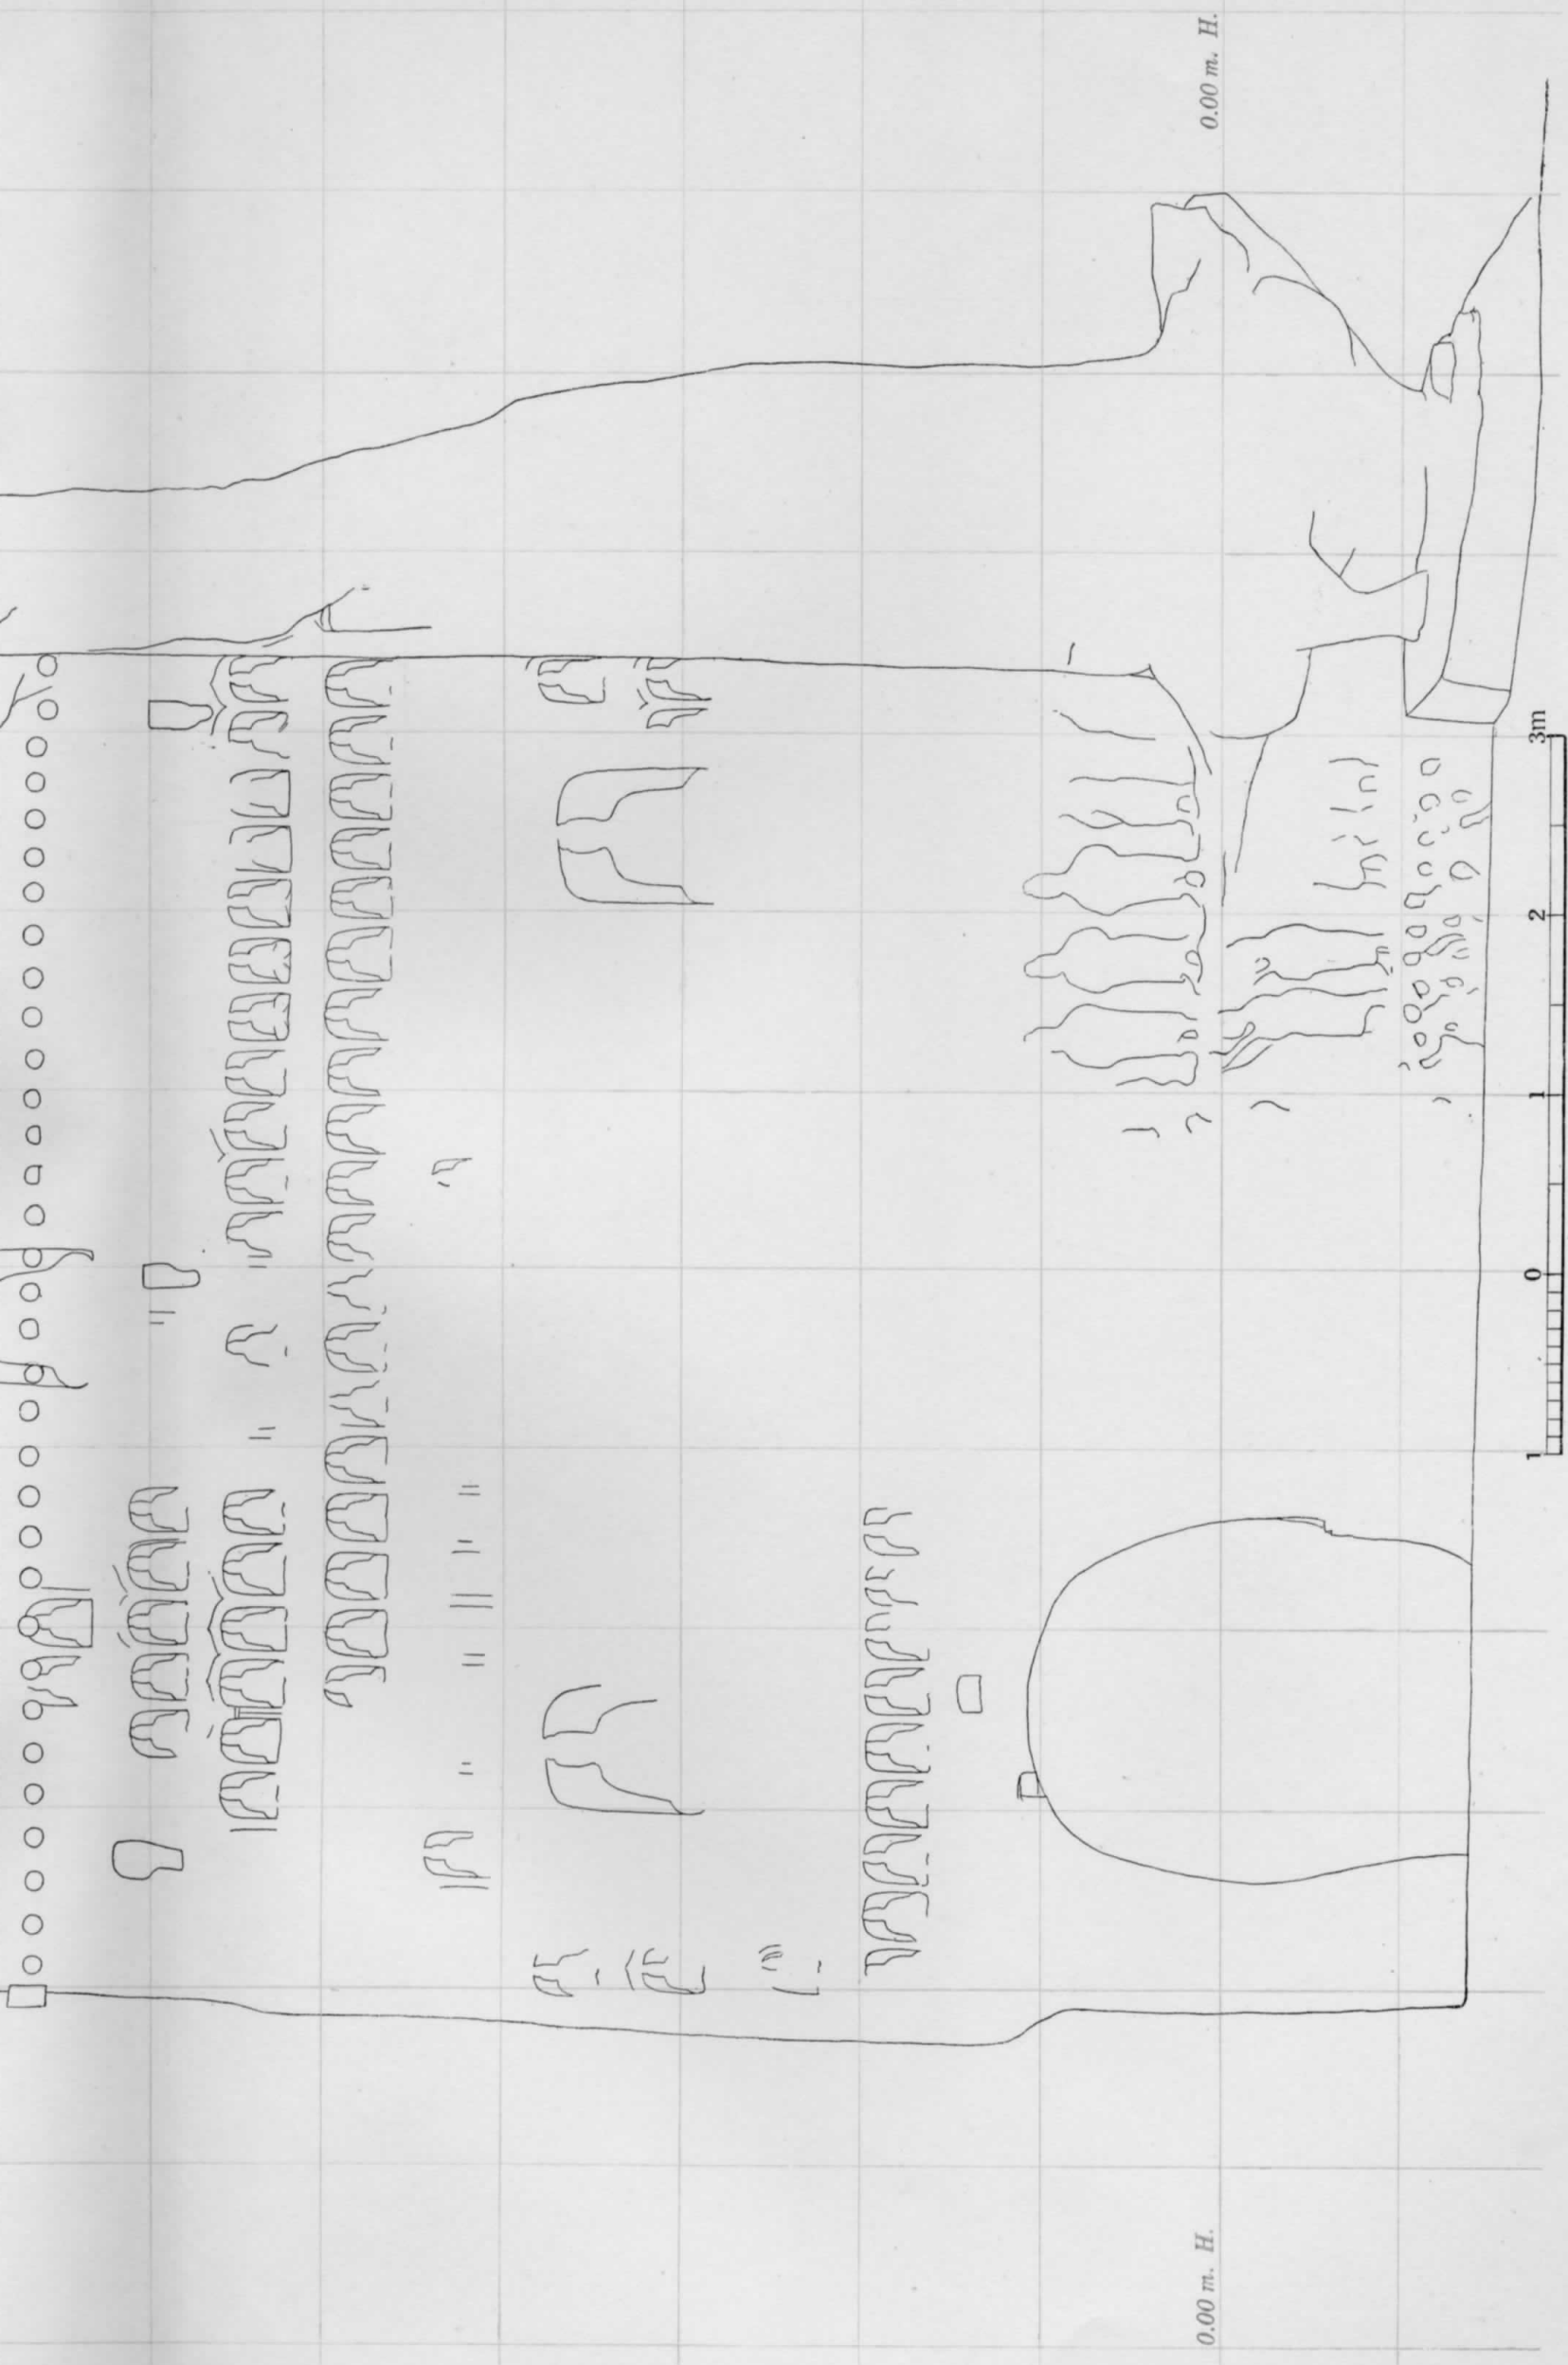

ELEVATION OF THE EAST WALL, ANTE-ROOM
第八洞前室東壁測圖

PLAN VI

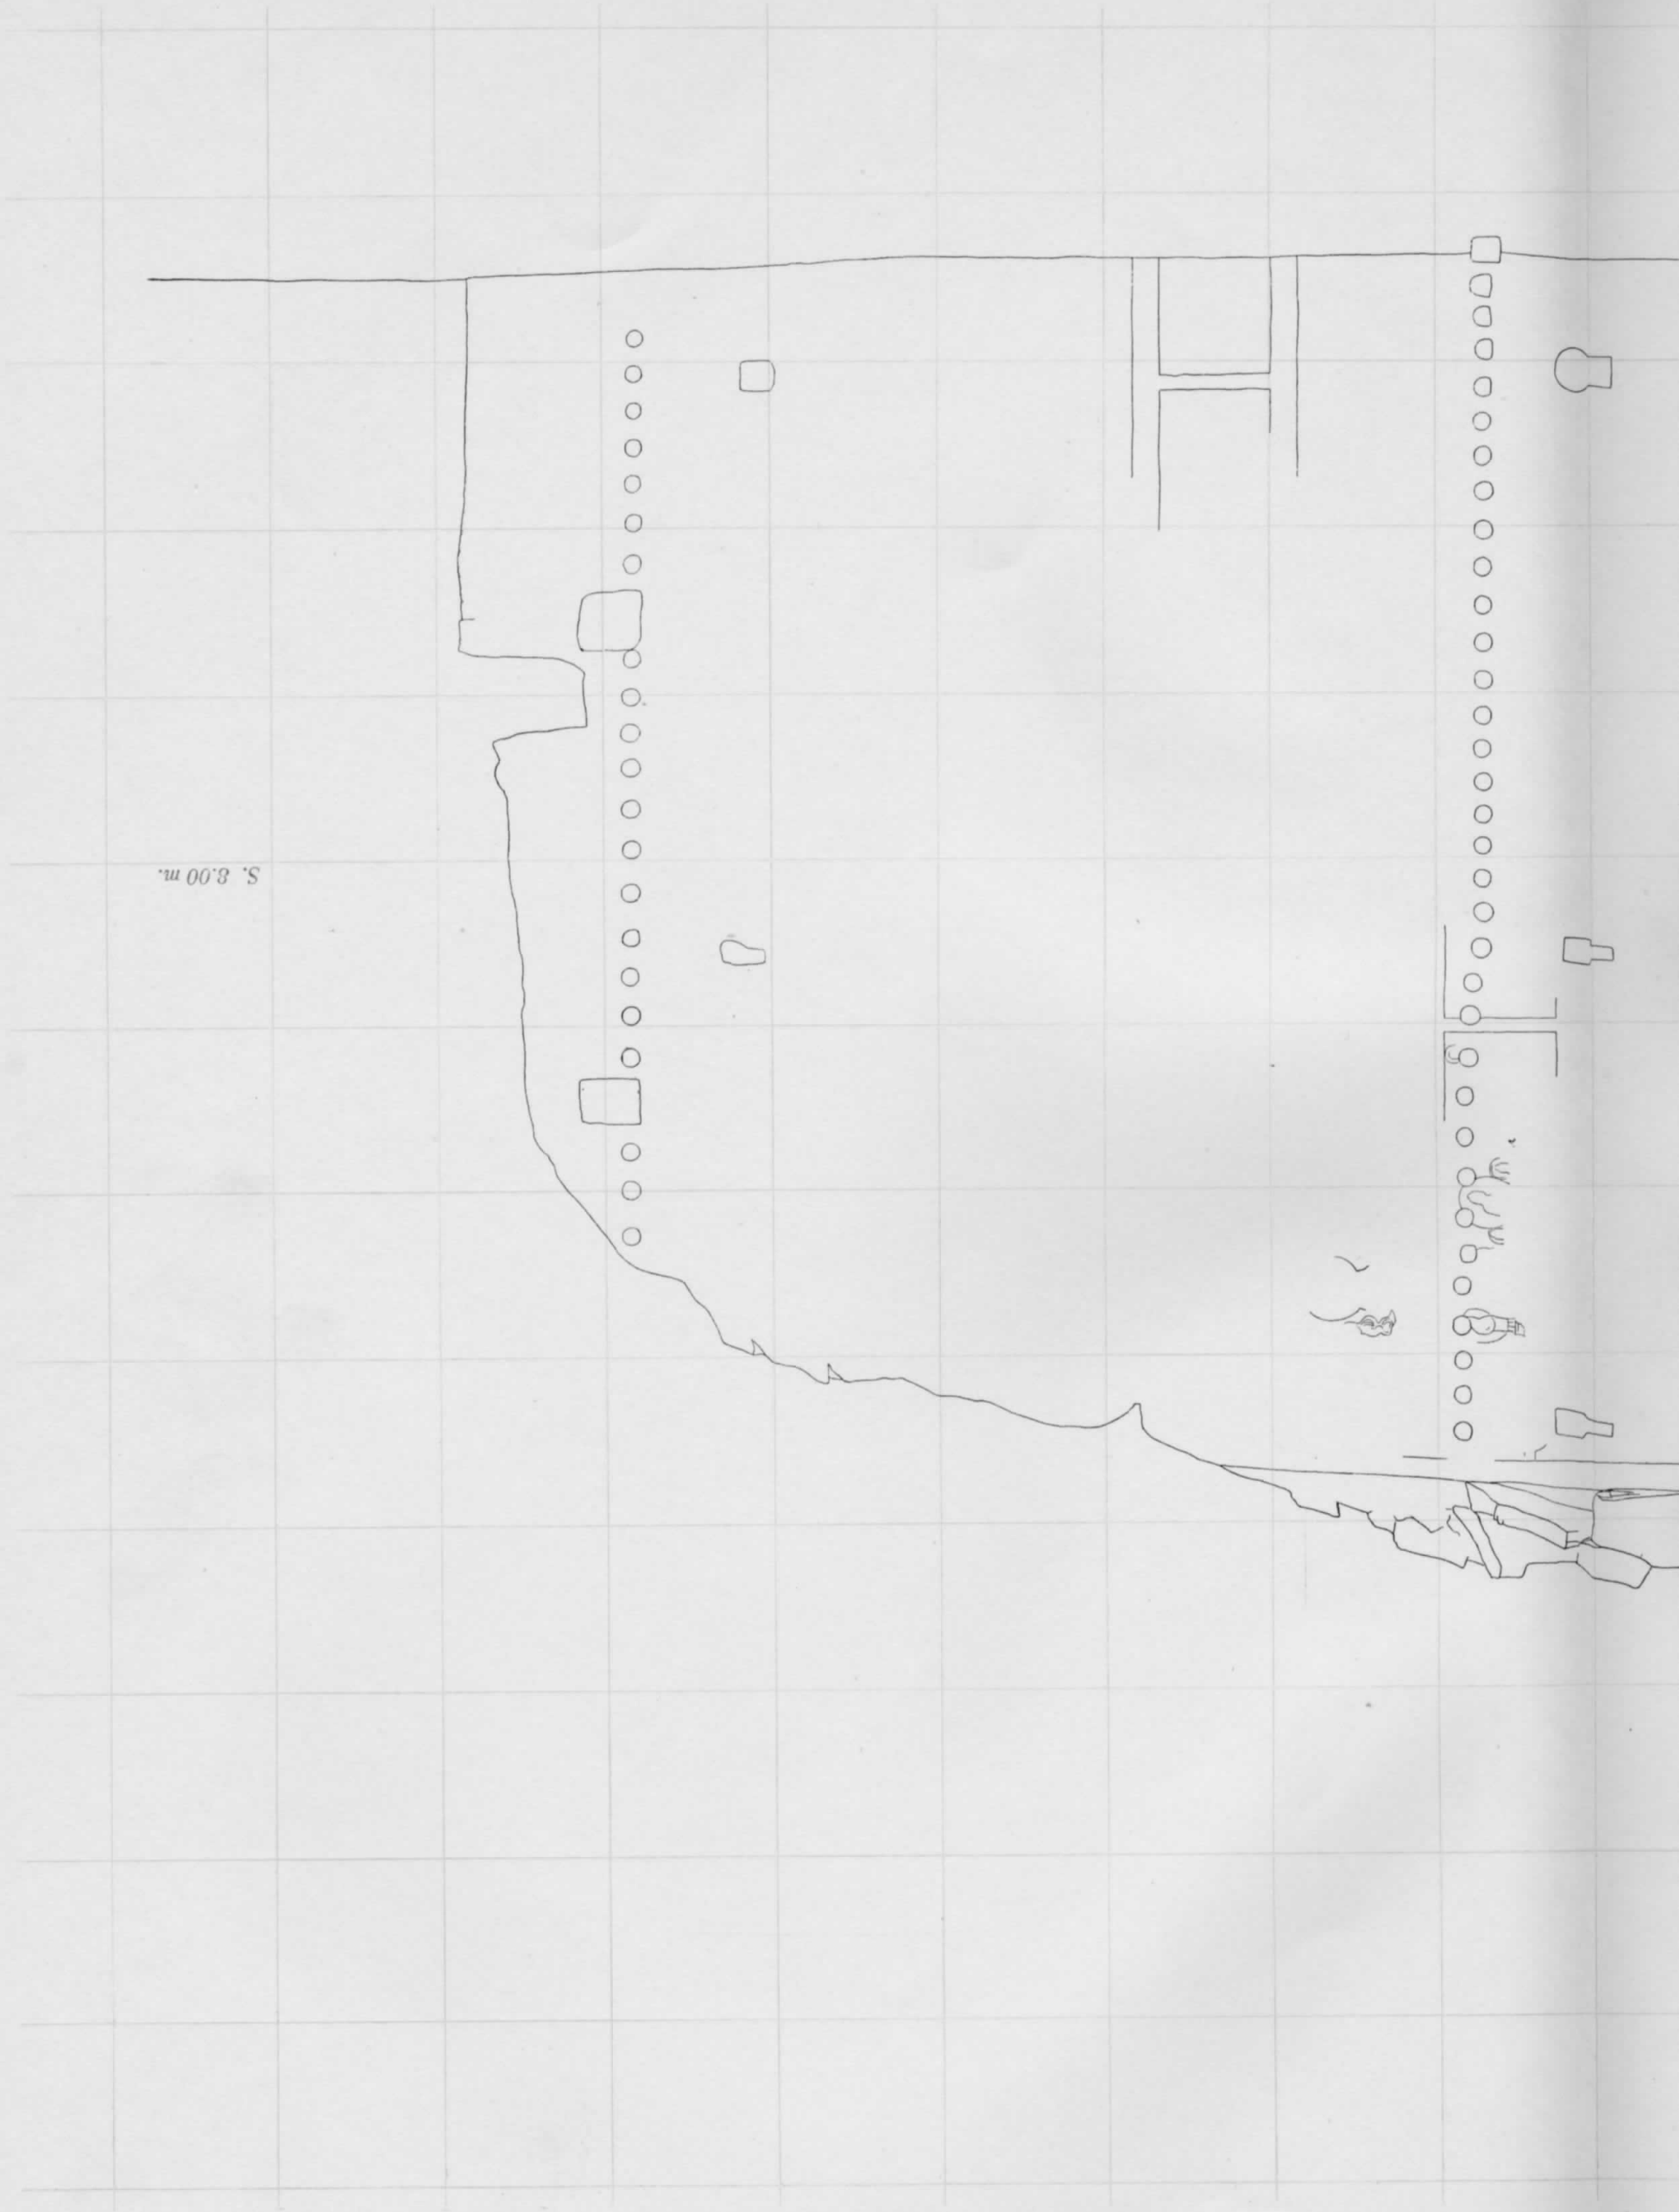

CAVE VIII



ELEVATION OF THE WEST WALL, ANTE-ROOM
第八洞前室西壁測圖

0.00 m. H.


0.00 m. H.

E. 4.00 m.

E. 6.00 m.

20 0 100cm

DEVELOPMENT OF THE ARCHWAY BETWEEN CAVES VII AND VIII
第七洞第八洞間隧道展開圖

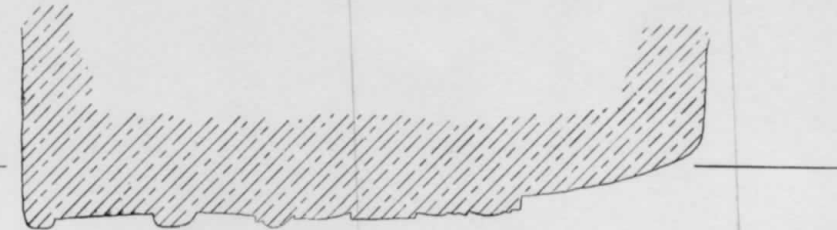


N

E

W

S

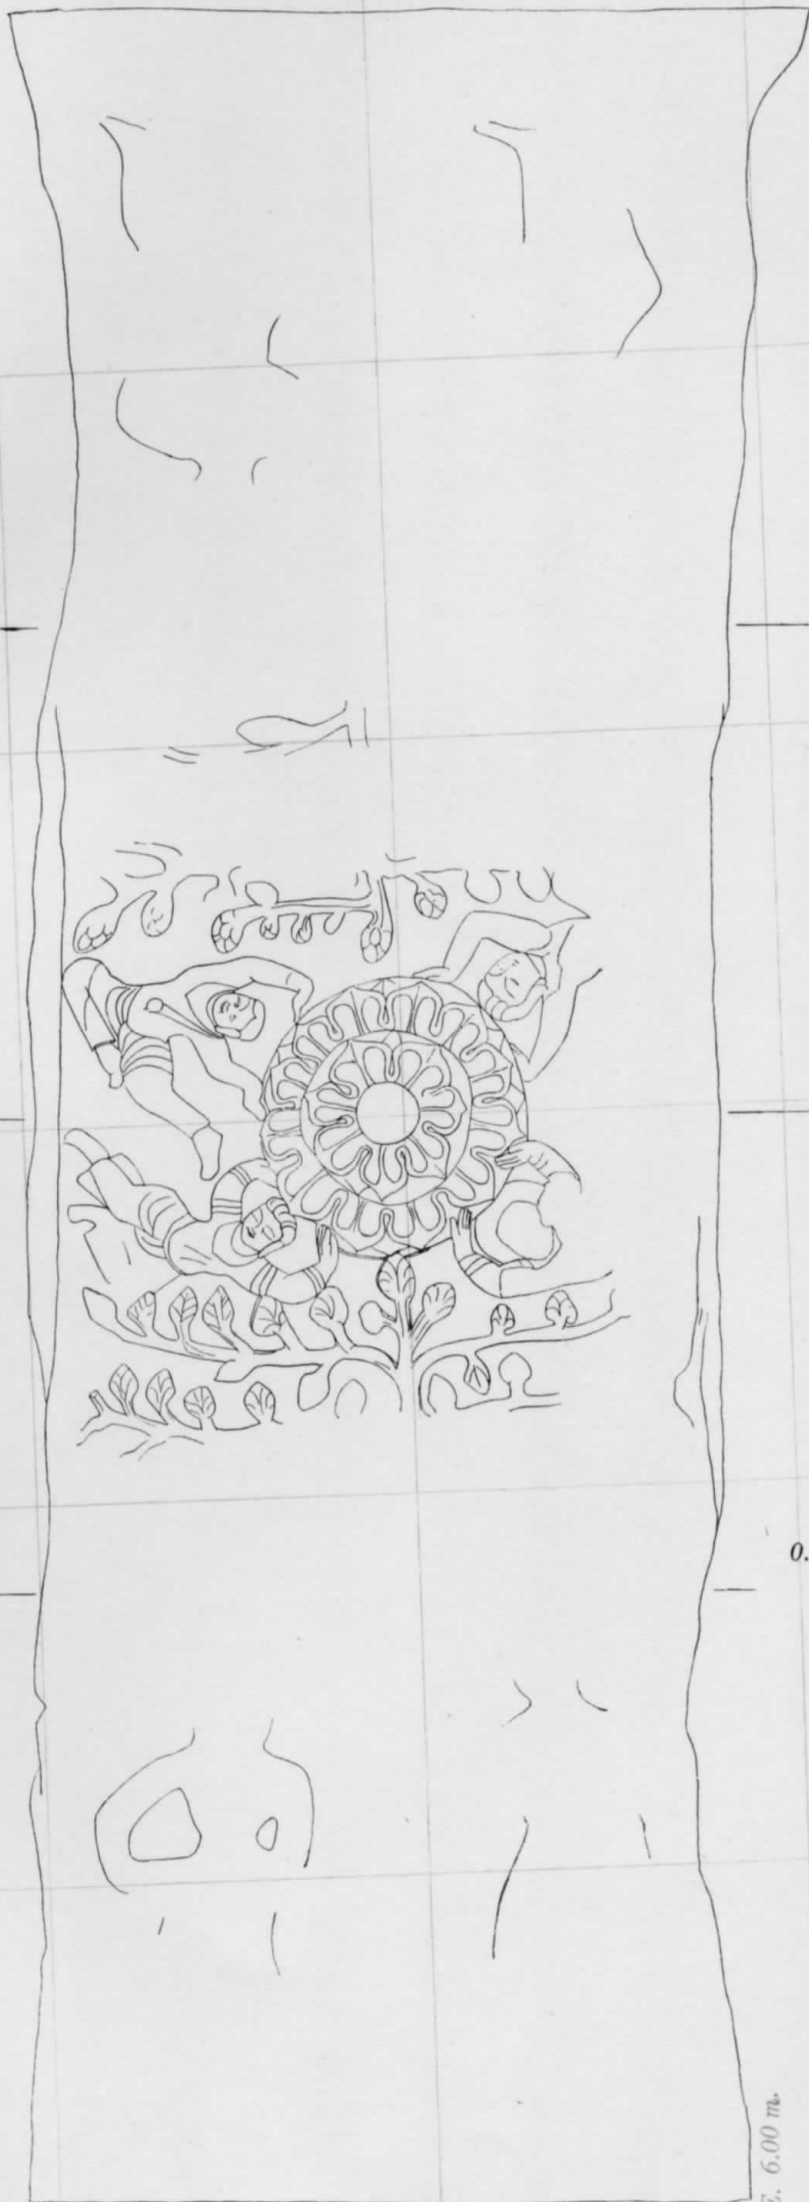

S. 2.00 m.



S. 4.00 m.

S. 4.00 m.





S. 2.00 m.




DEVELOPMENT OF THE ENTRANCE ARCH BETWEEN ANTE-ROOM AND MAIN ROOM
第八洞拱門展開圖


0.00 m.

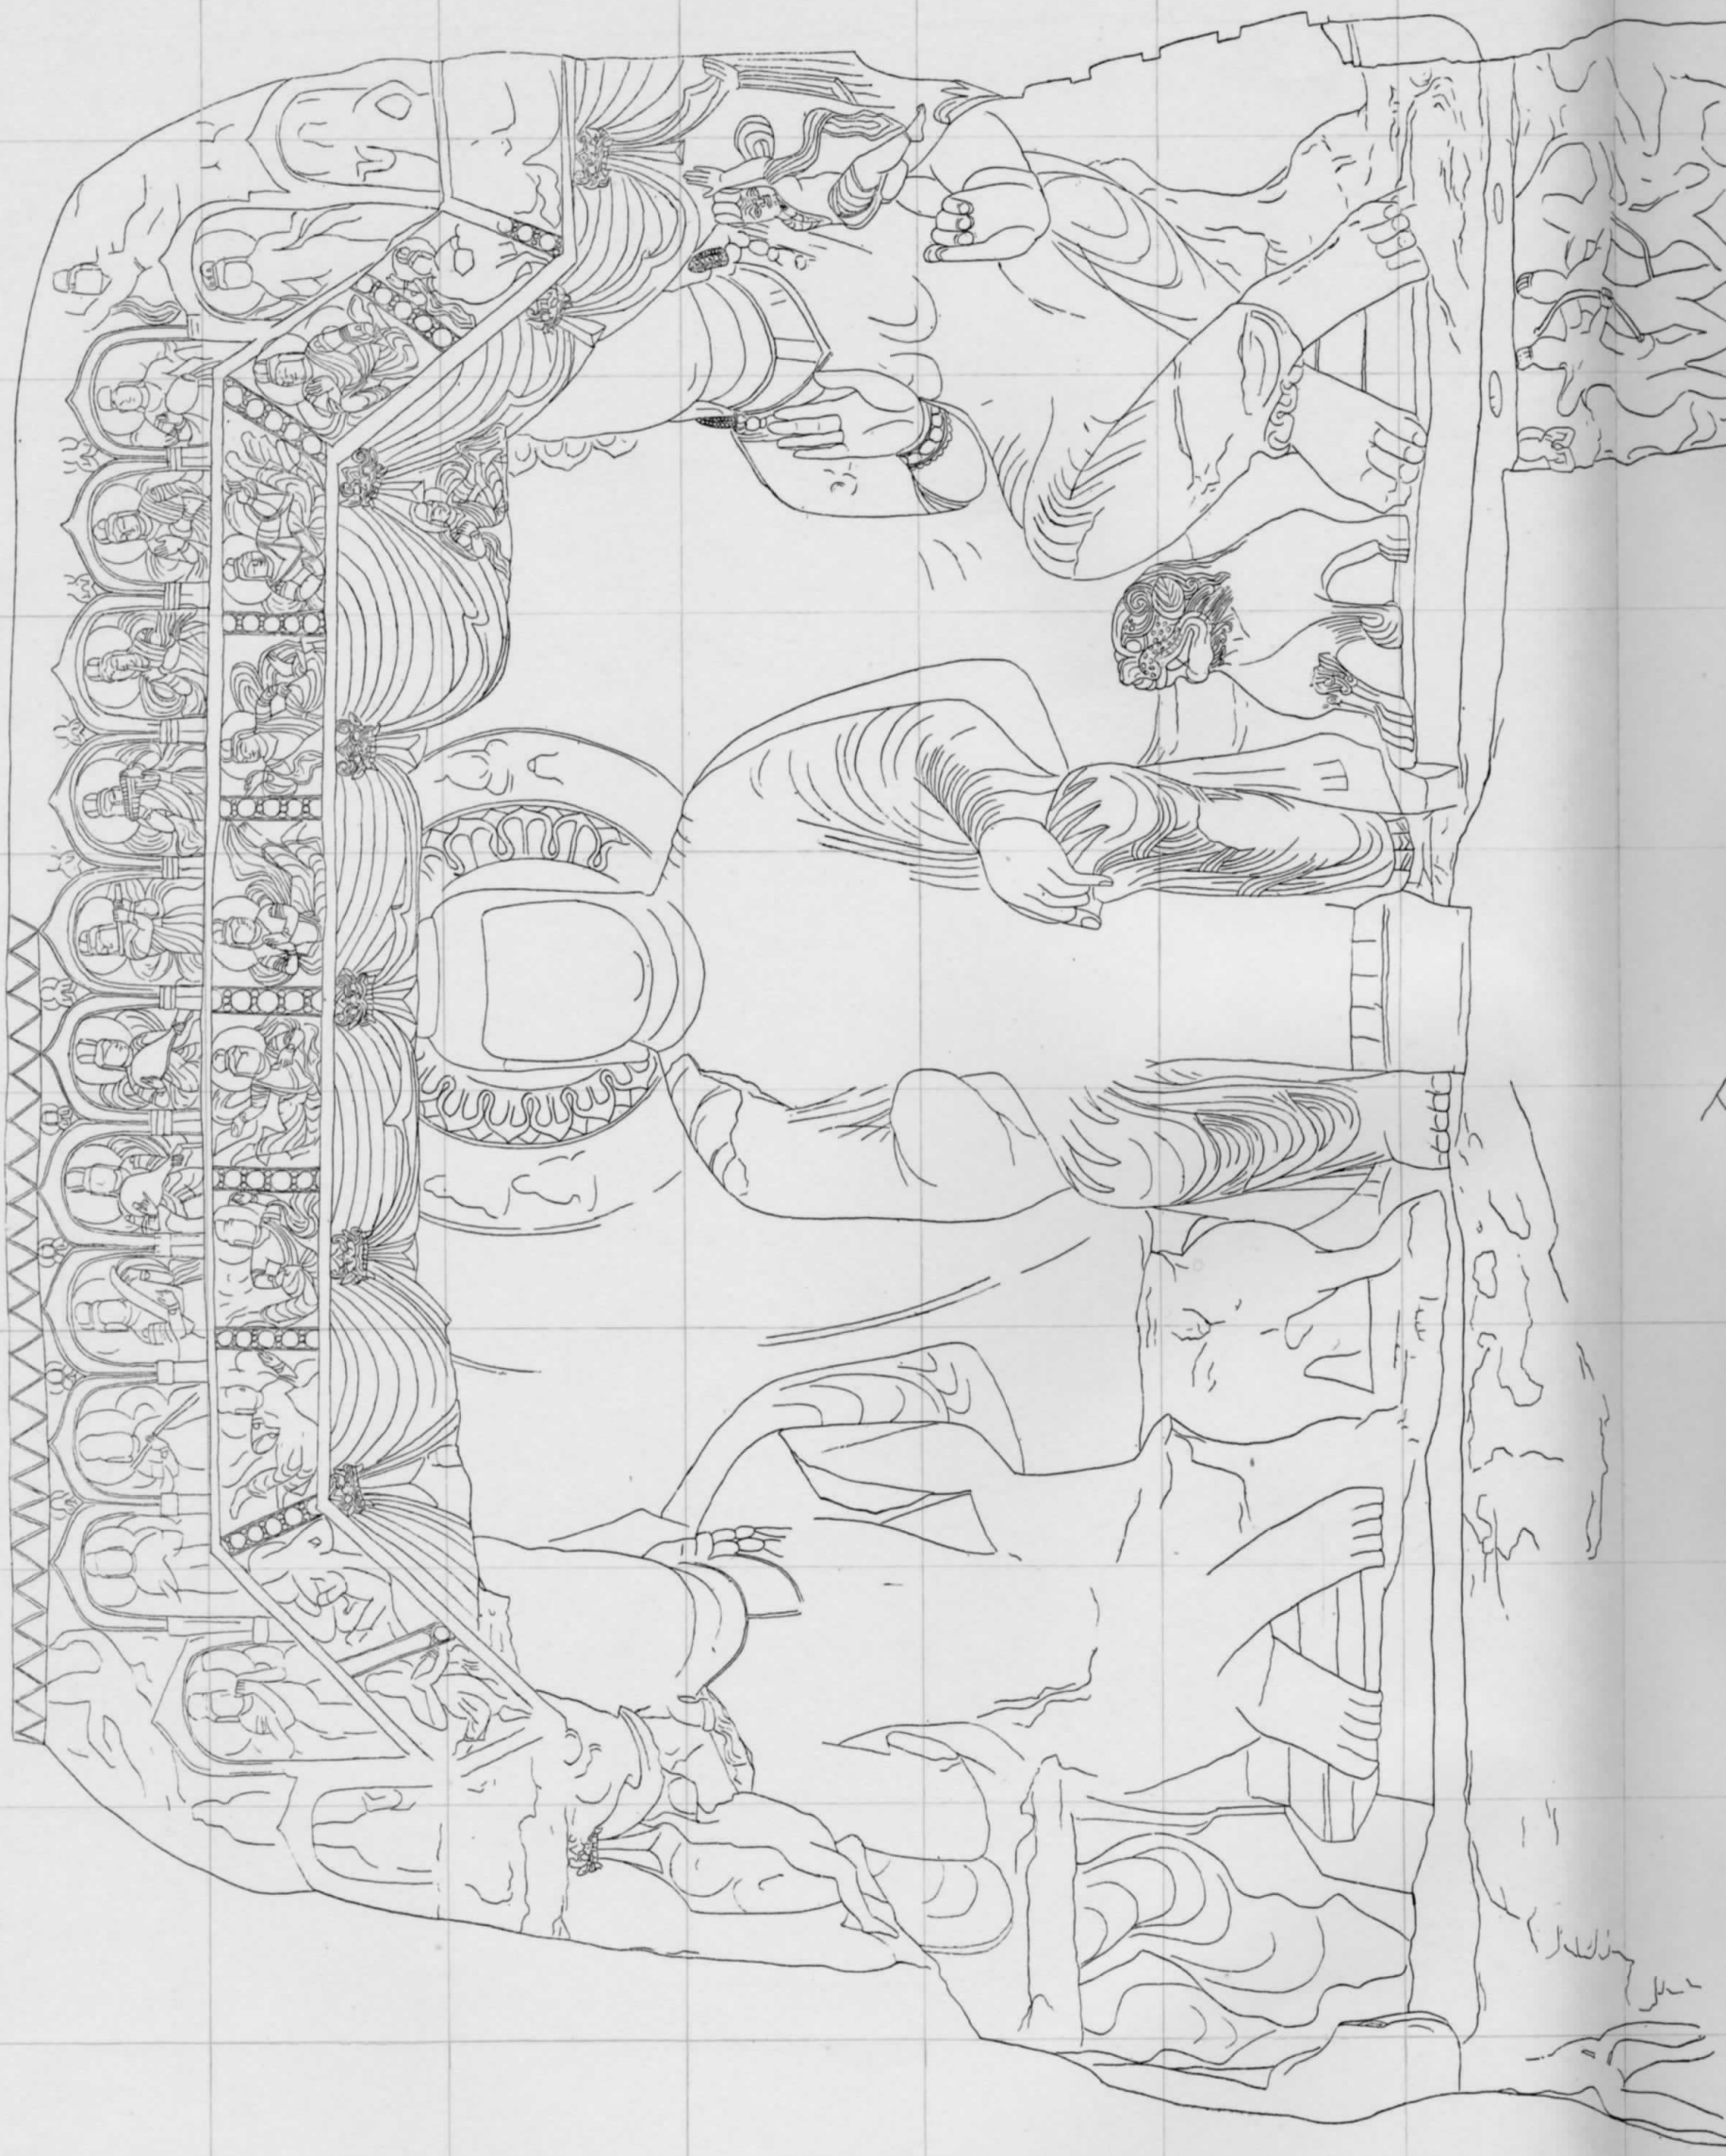

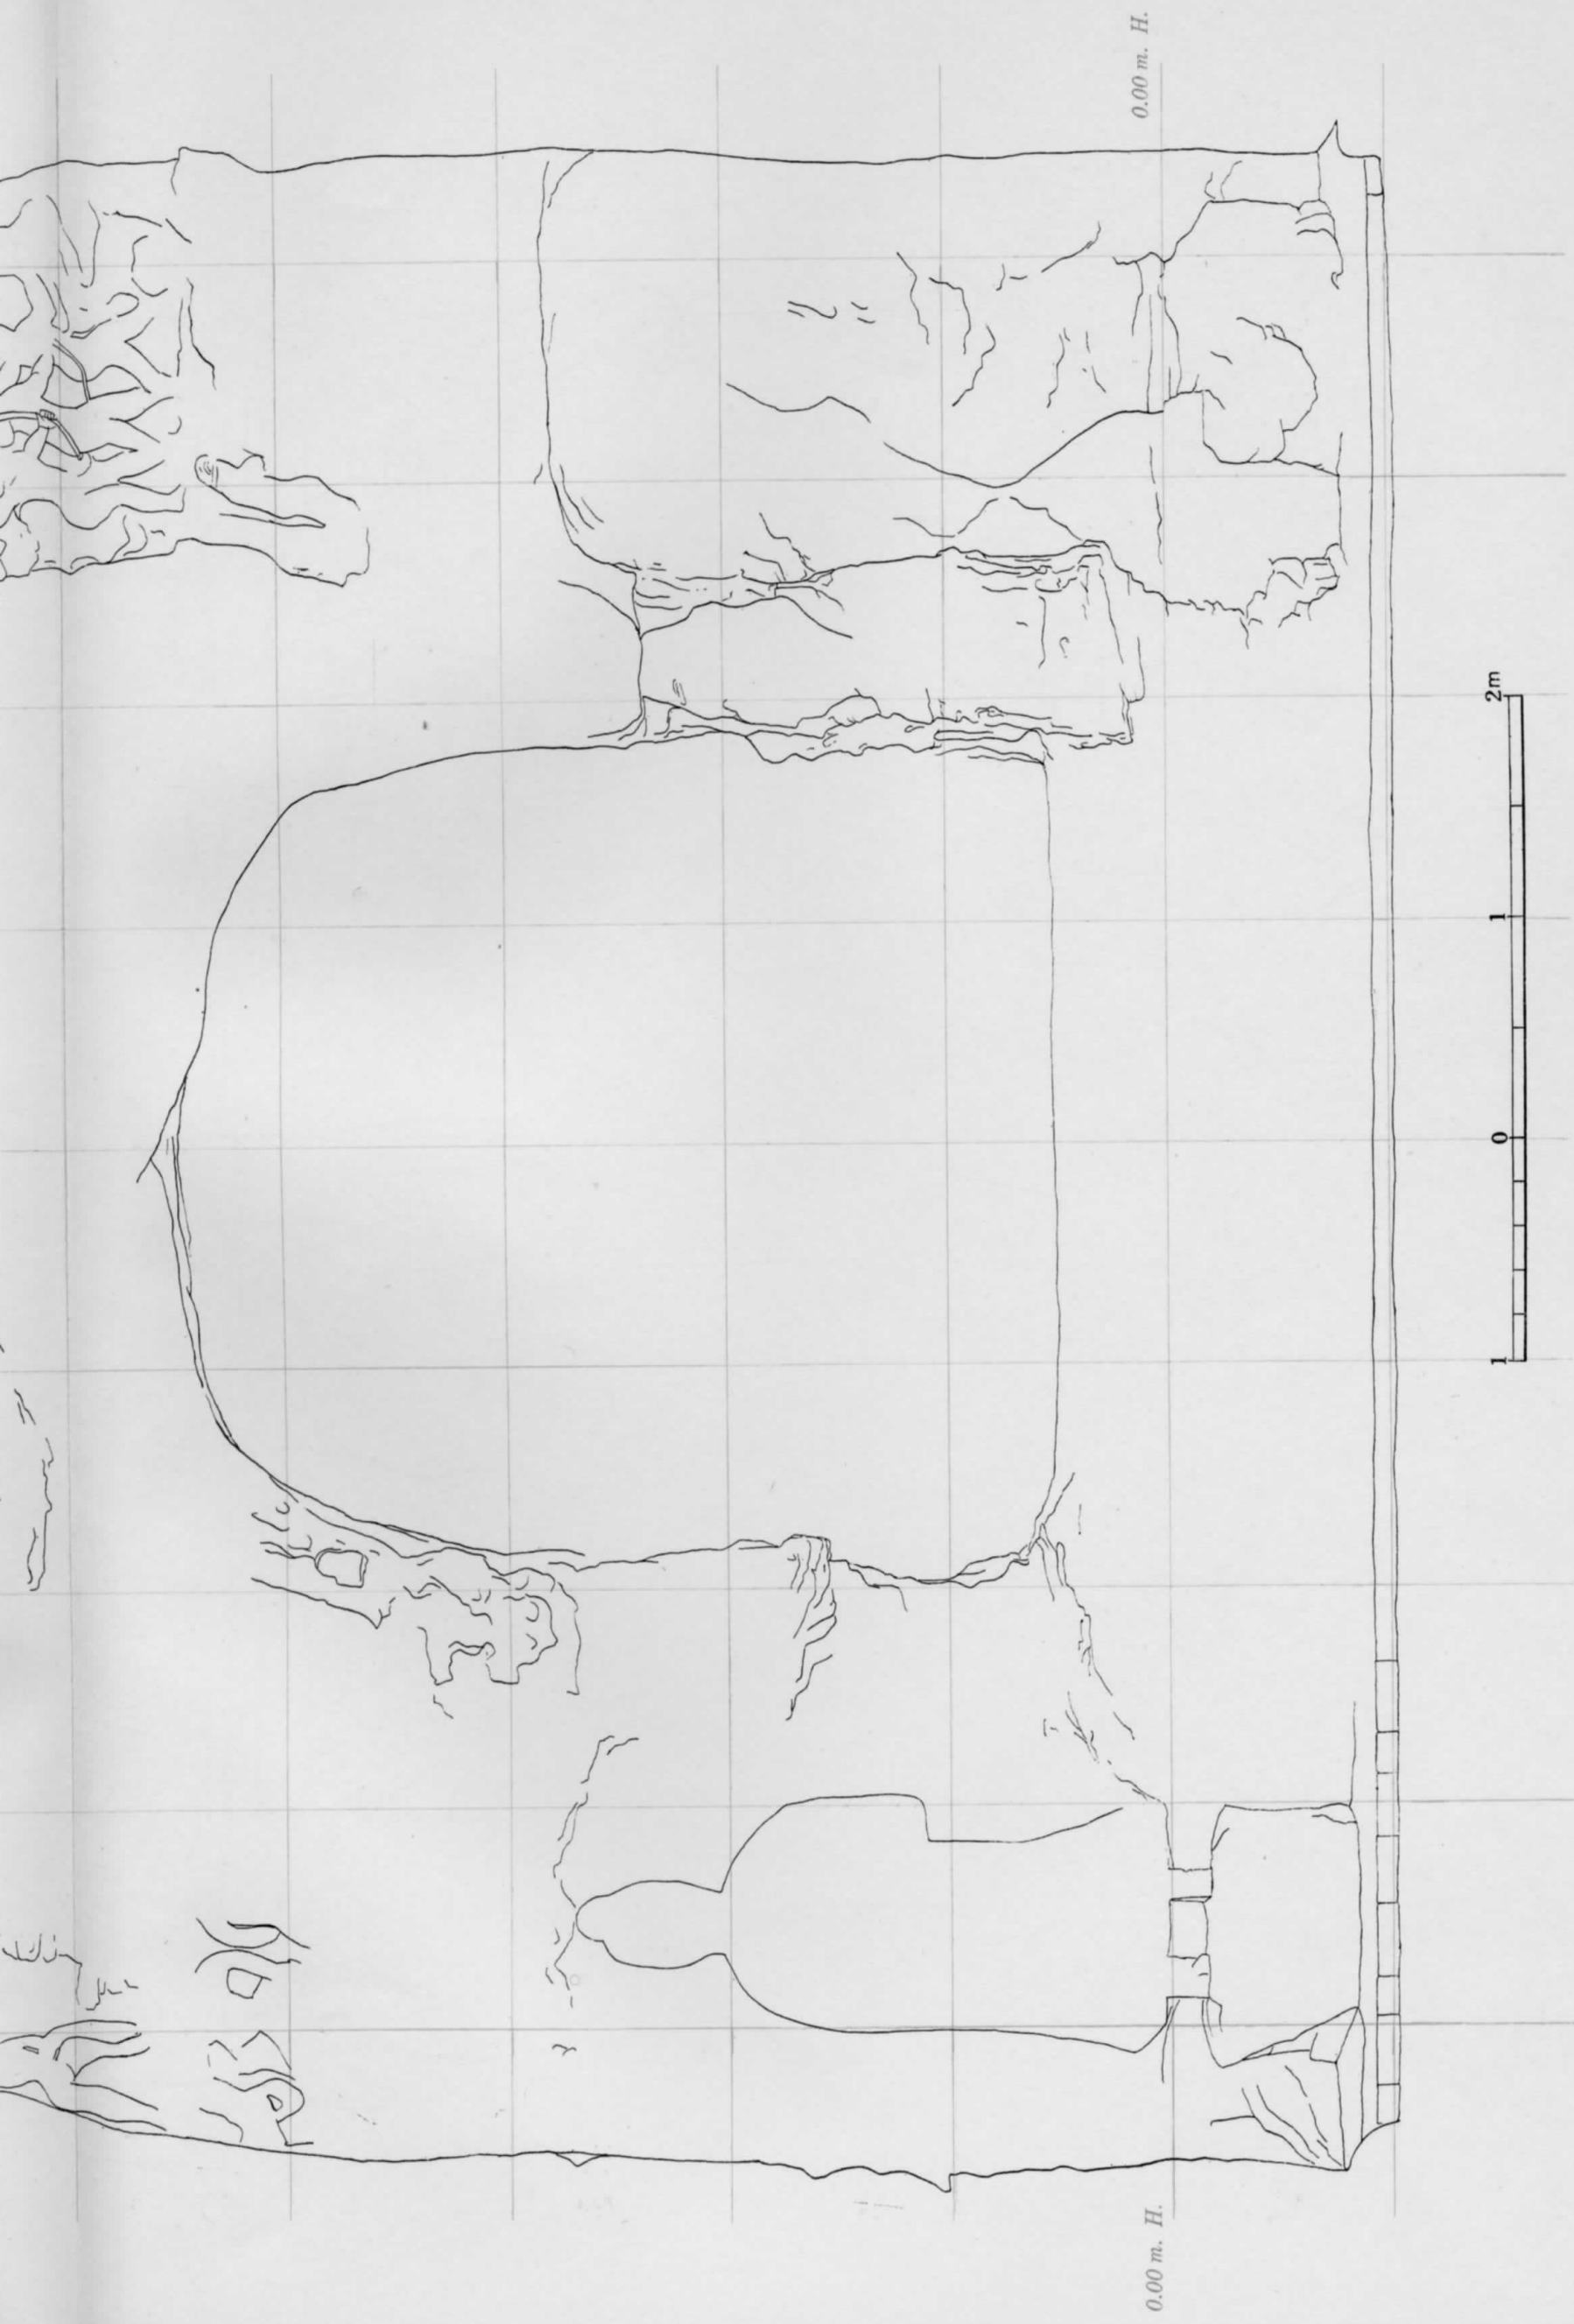


0.00 m.

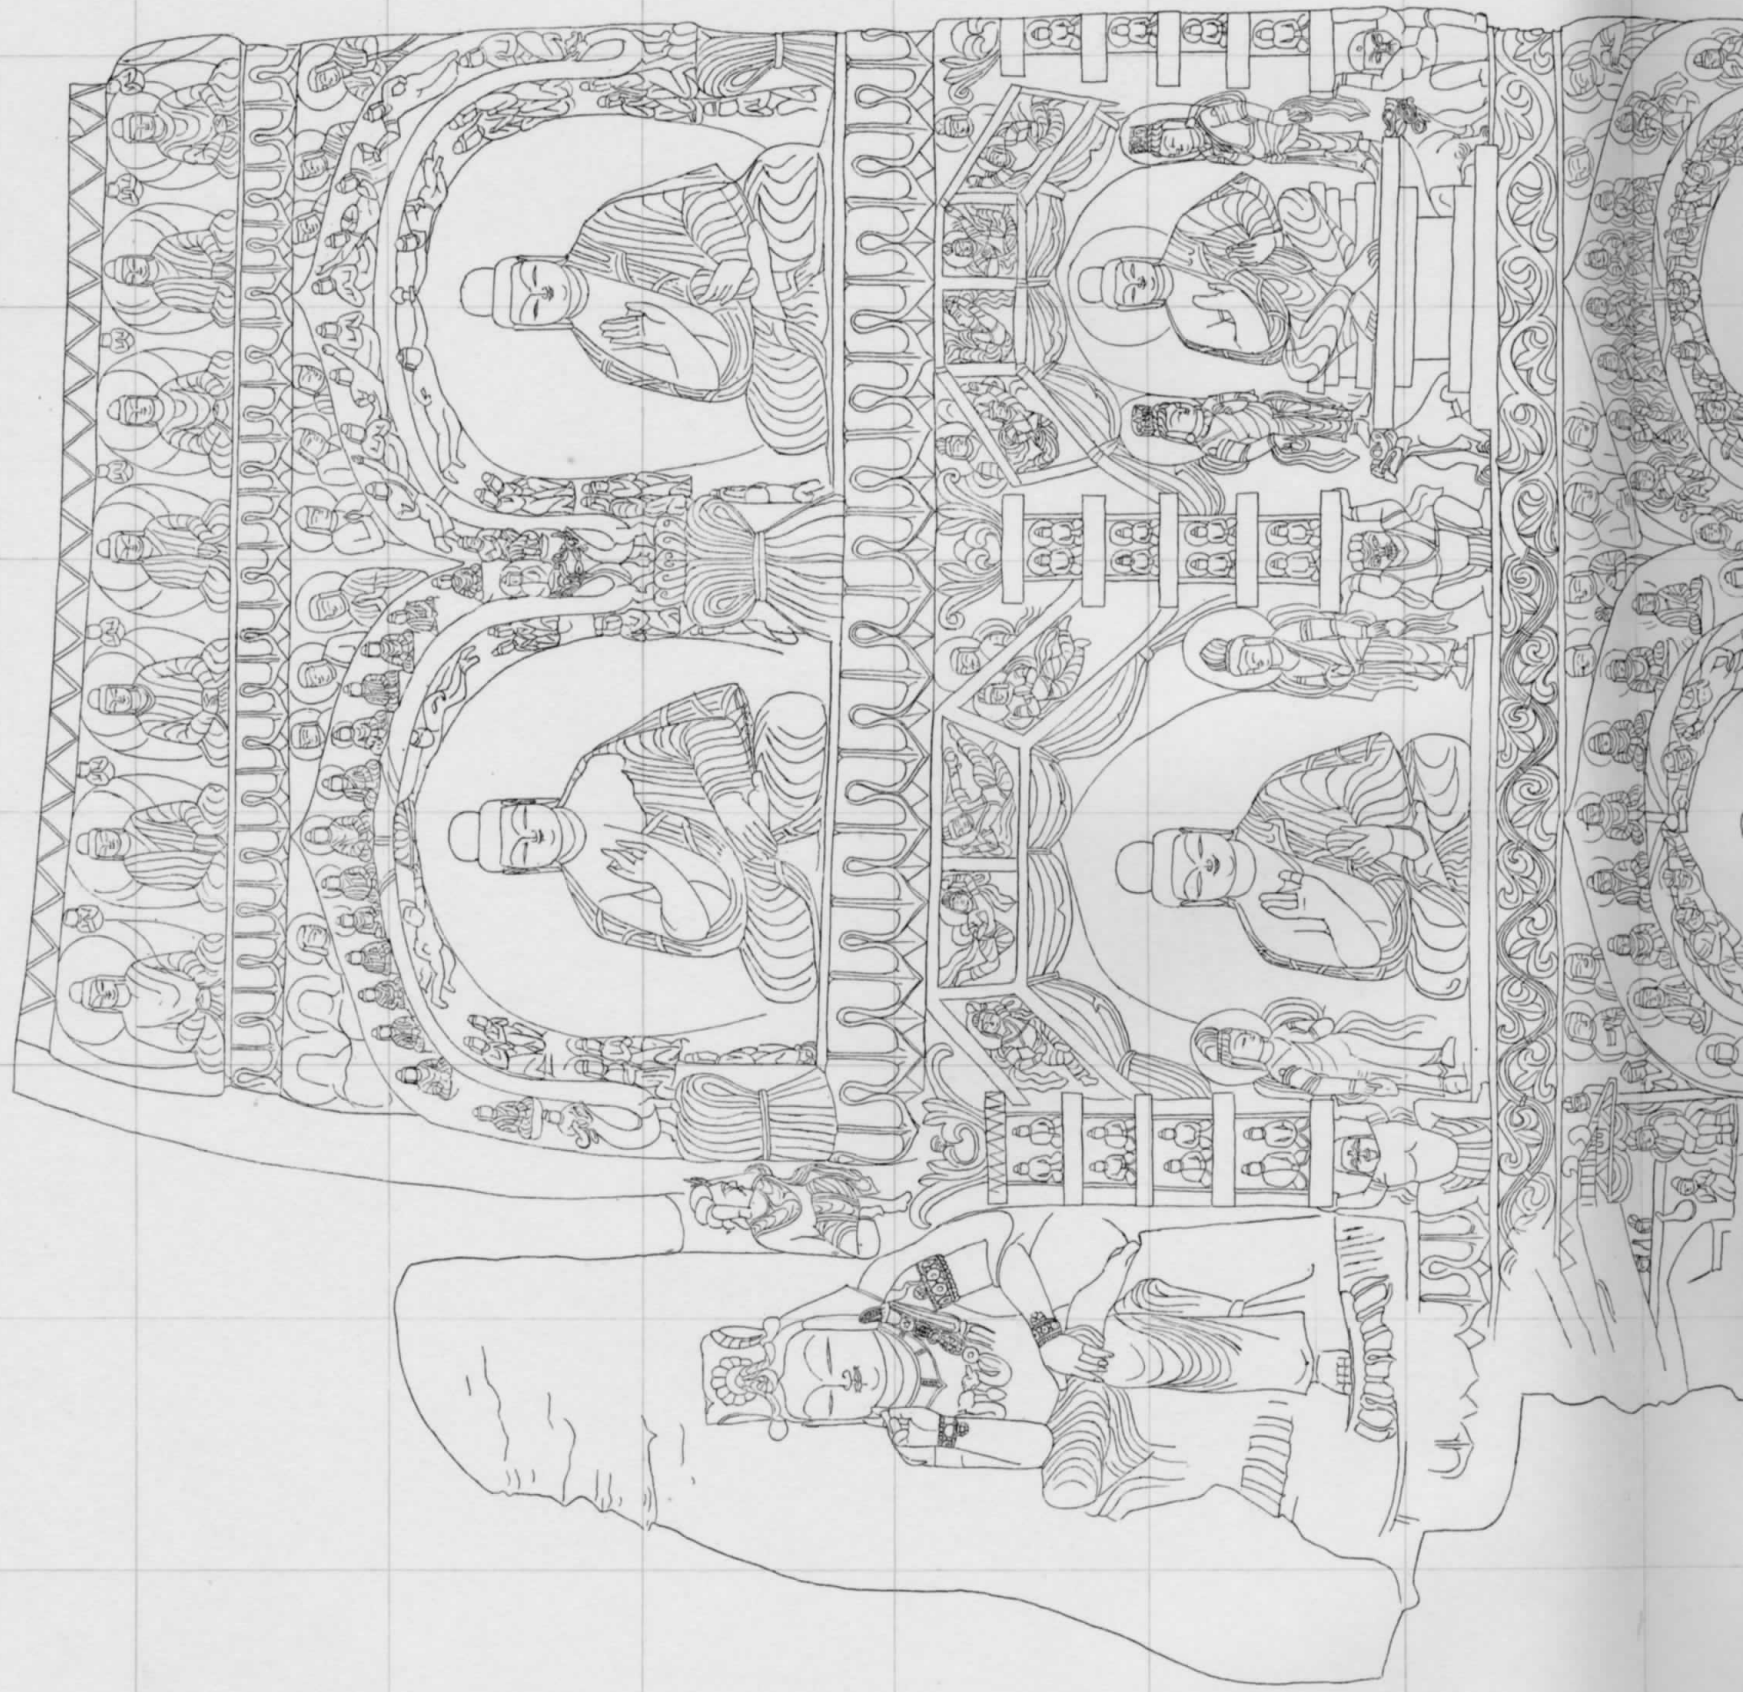


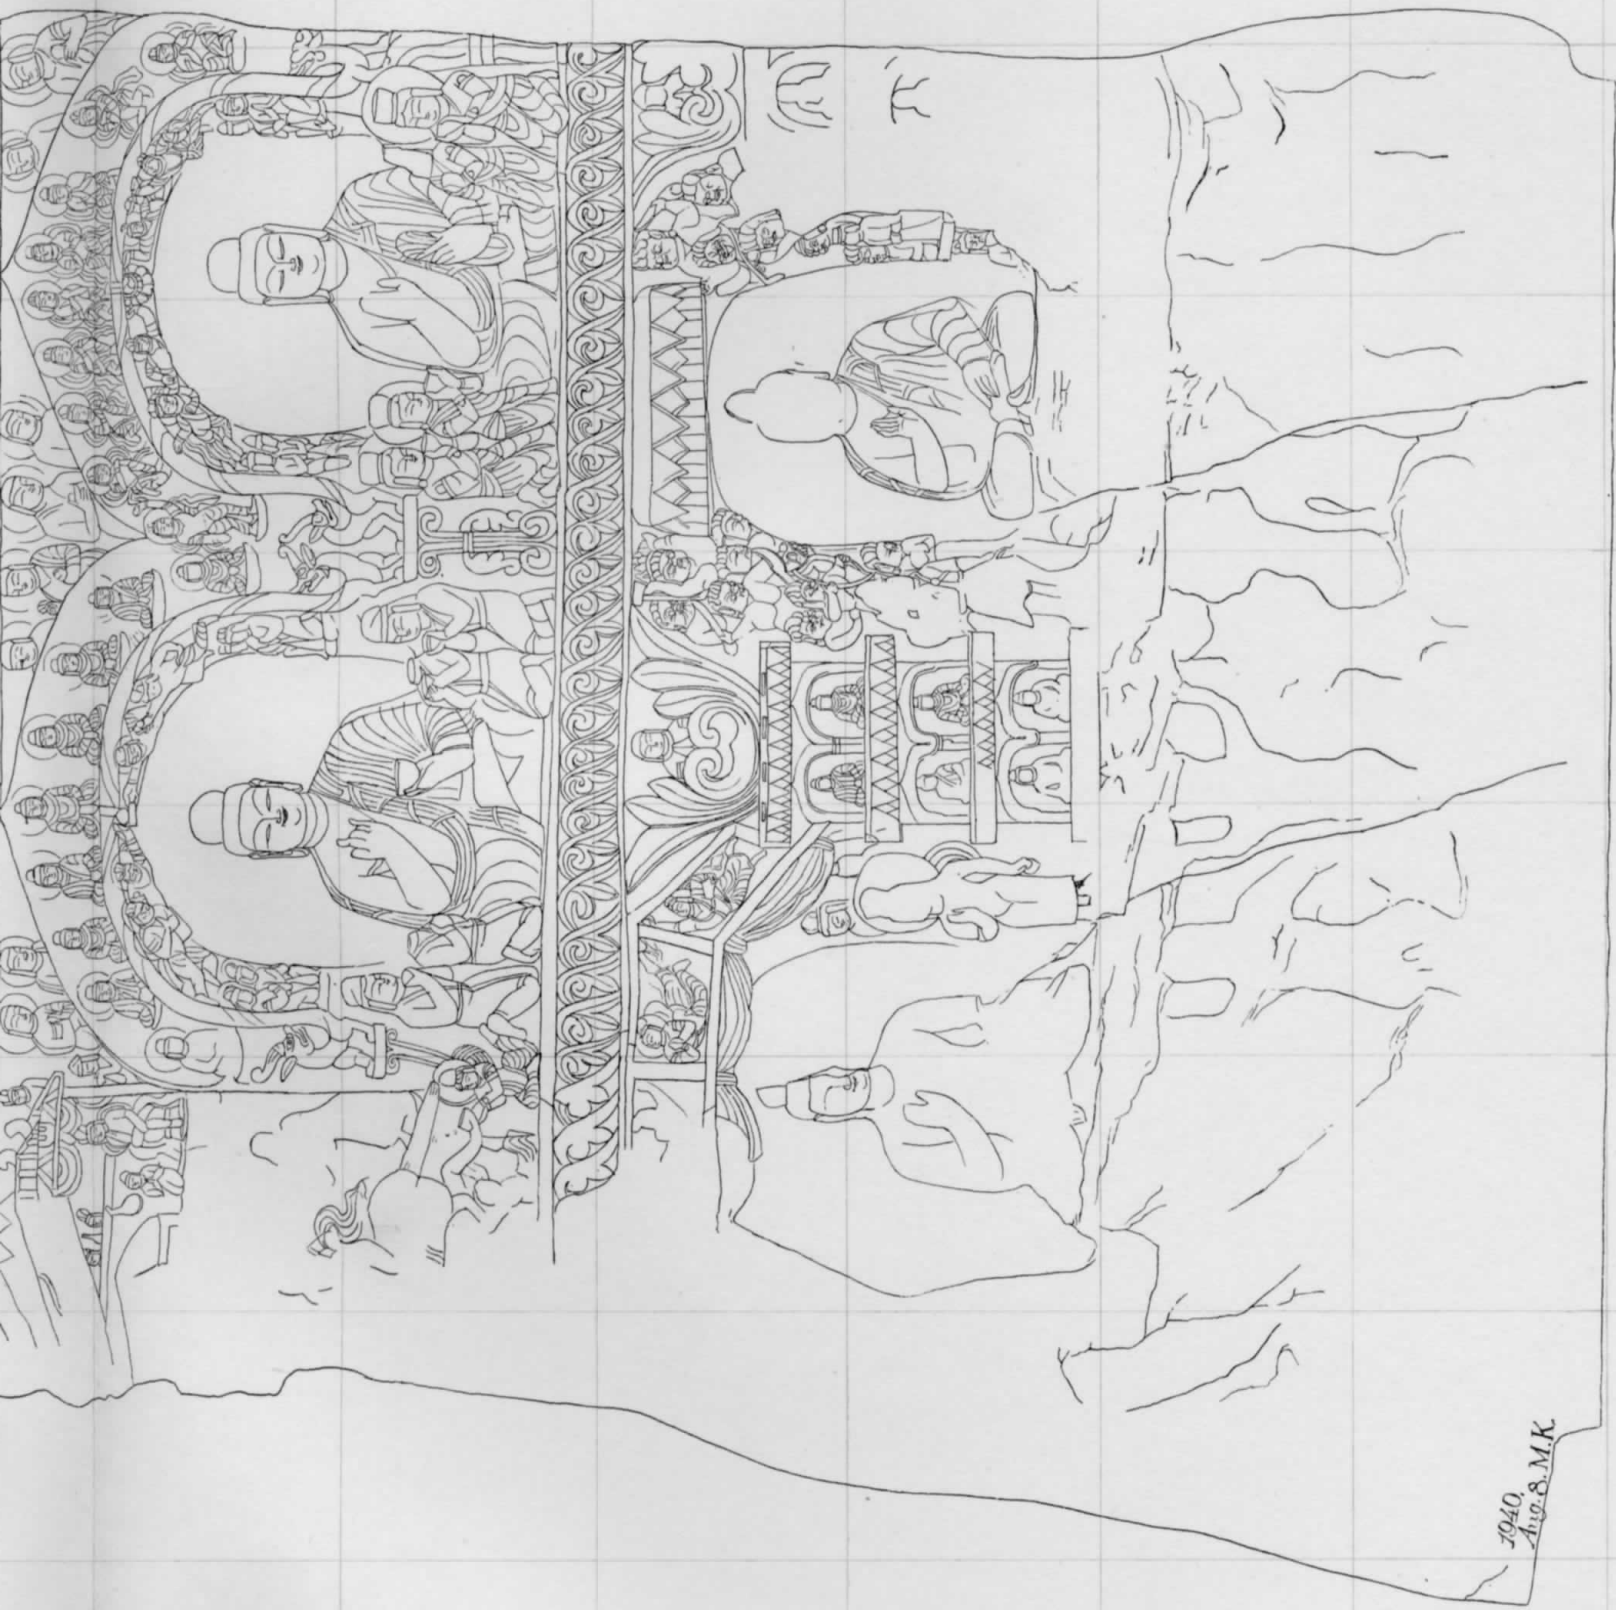

ELEVATION OF THE EAST WALL, MAIN ROOM
第八洞主室東壁測圖


0.00 m.

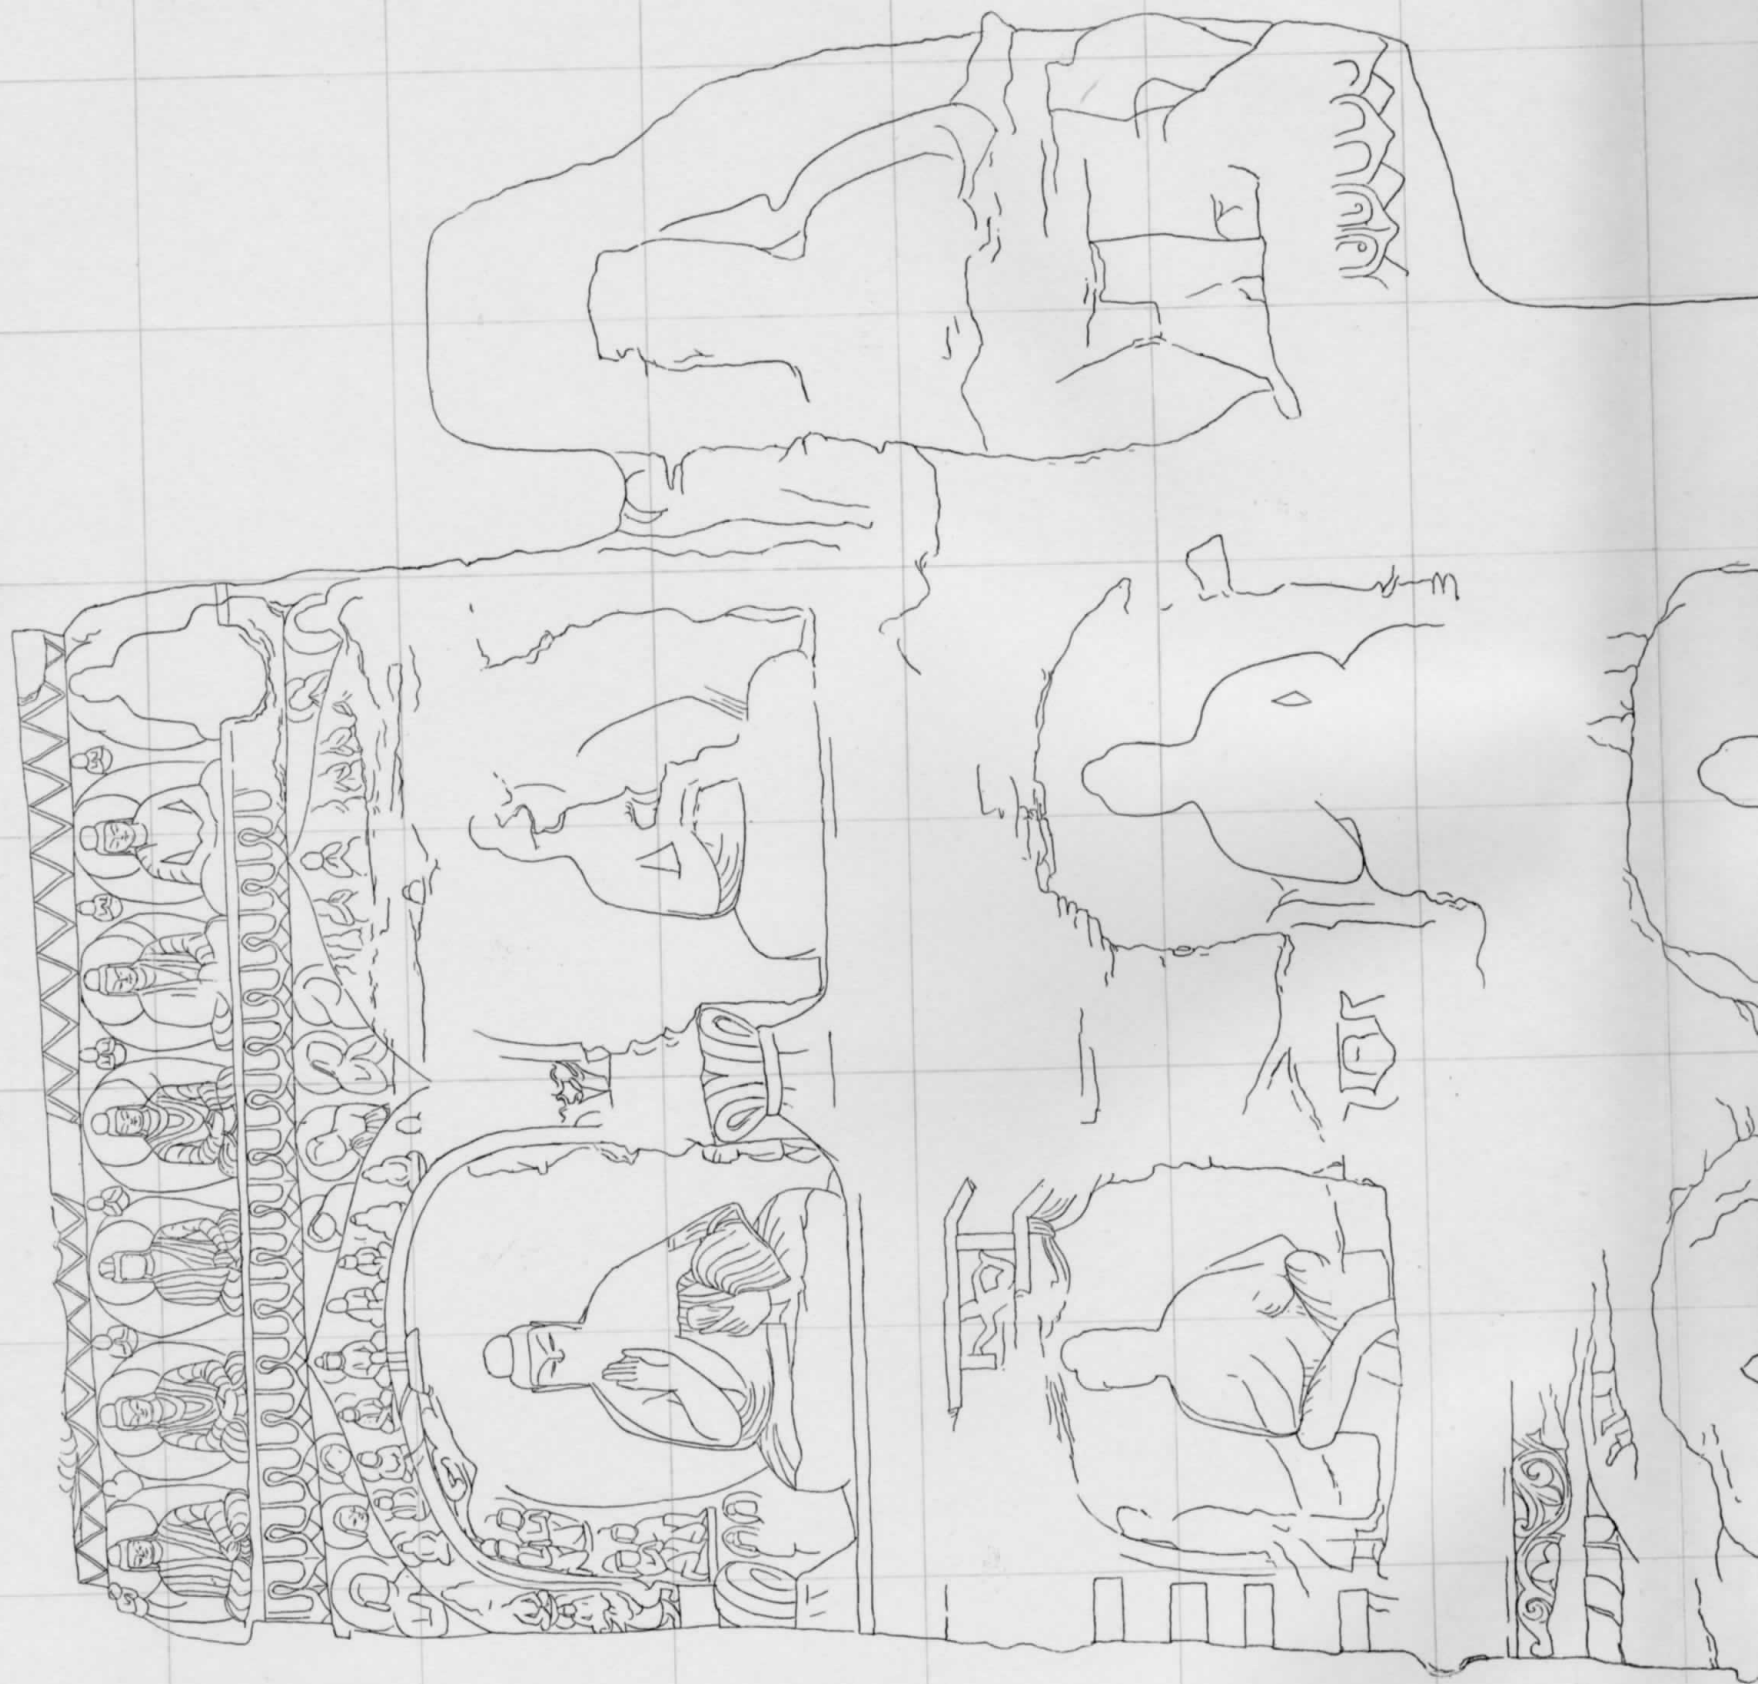

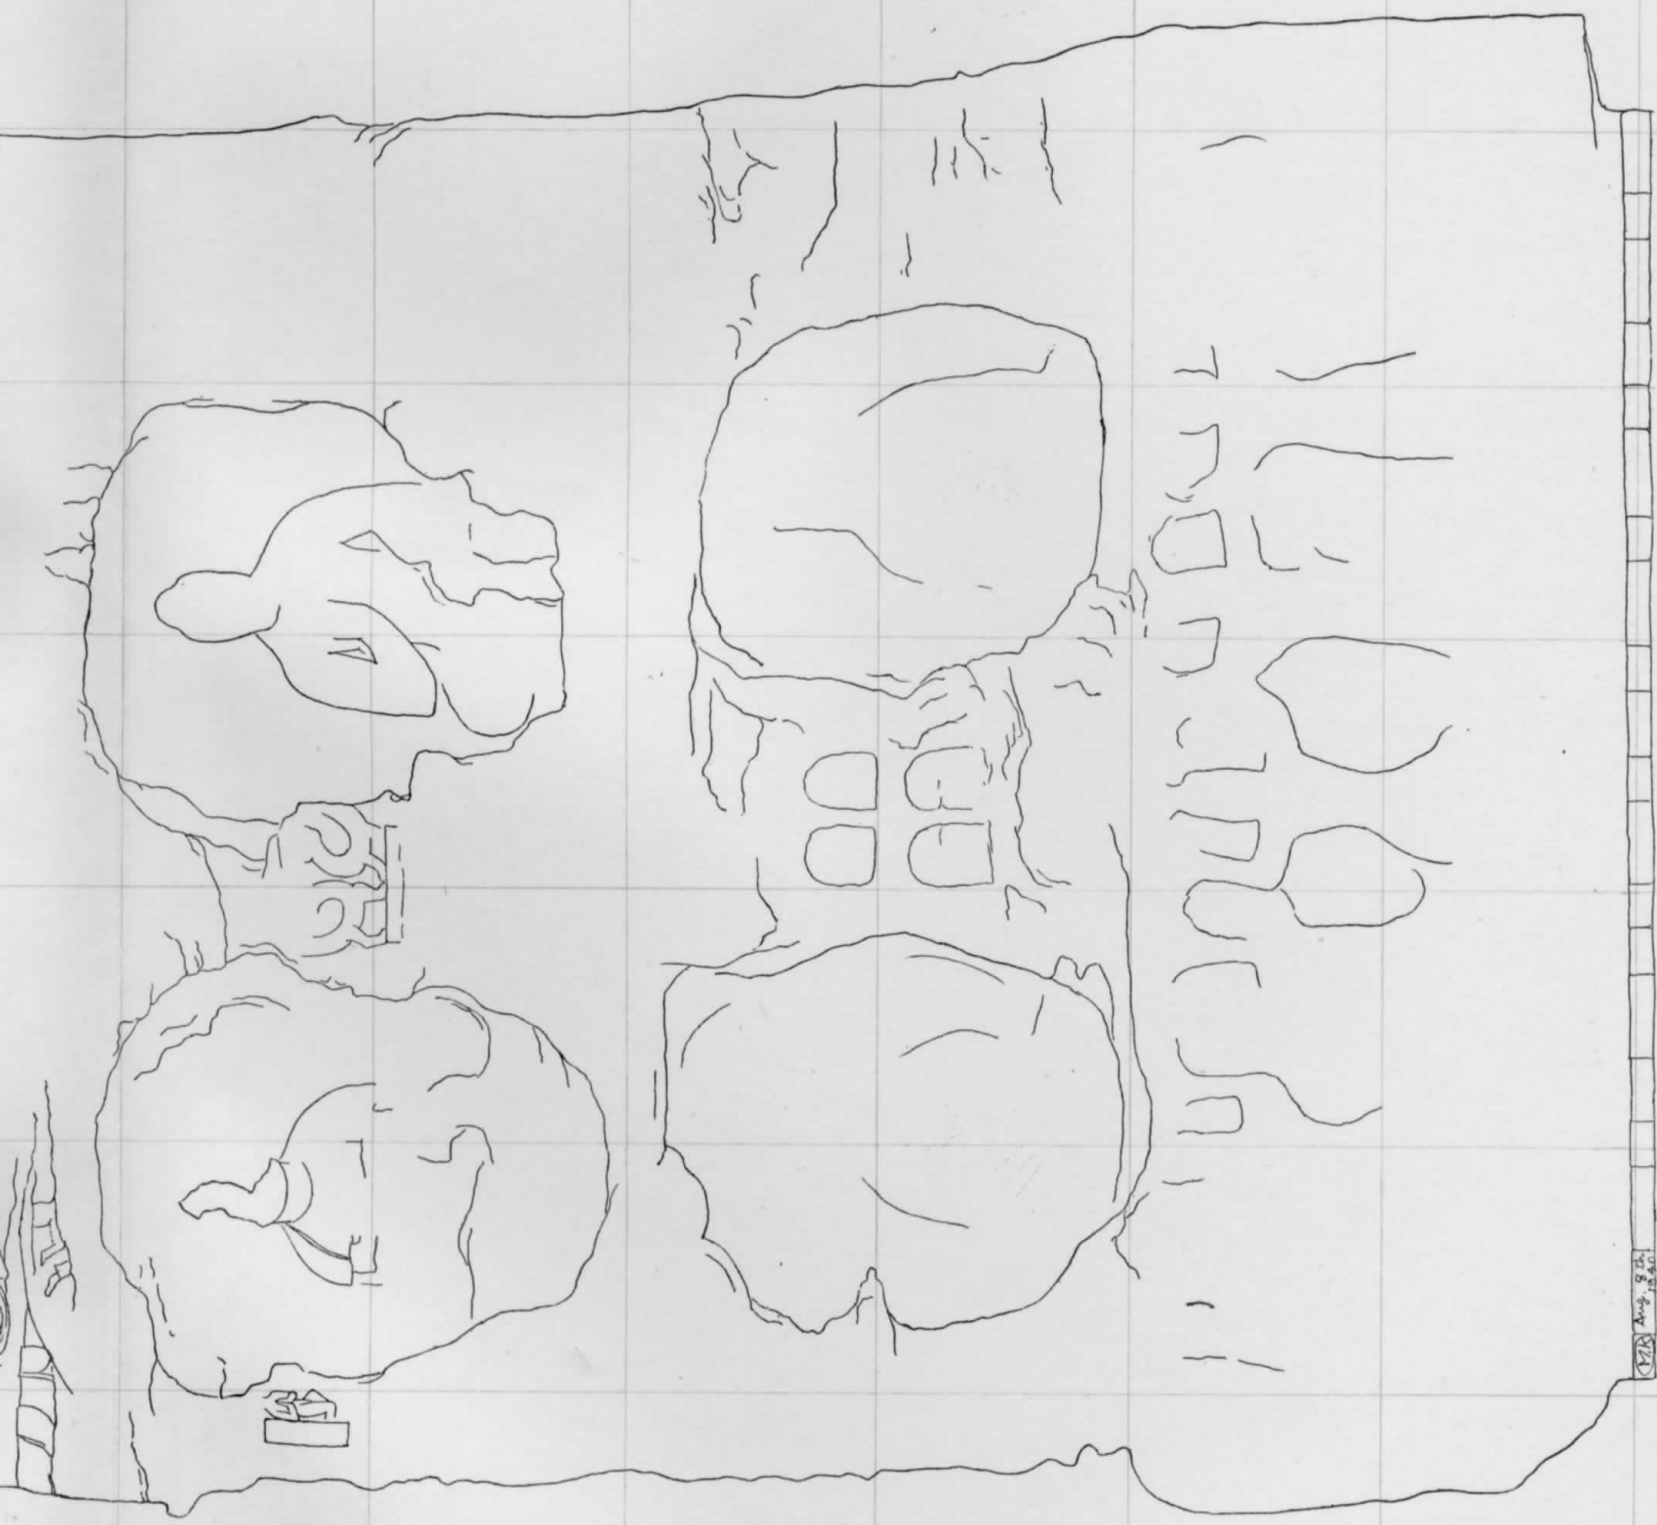


0.00 m. H.


0.00 m. H.

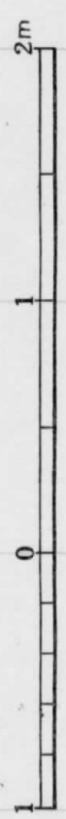

ELEVATION OF THE WEST WALL, MAIN ROOM
第八洞主室西壁測圖


0.00 m.

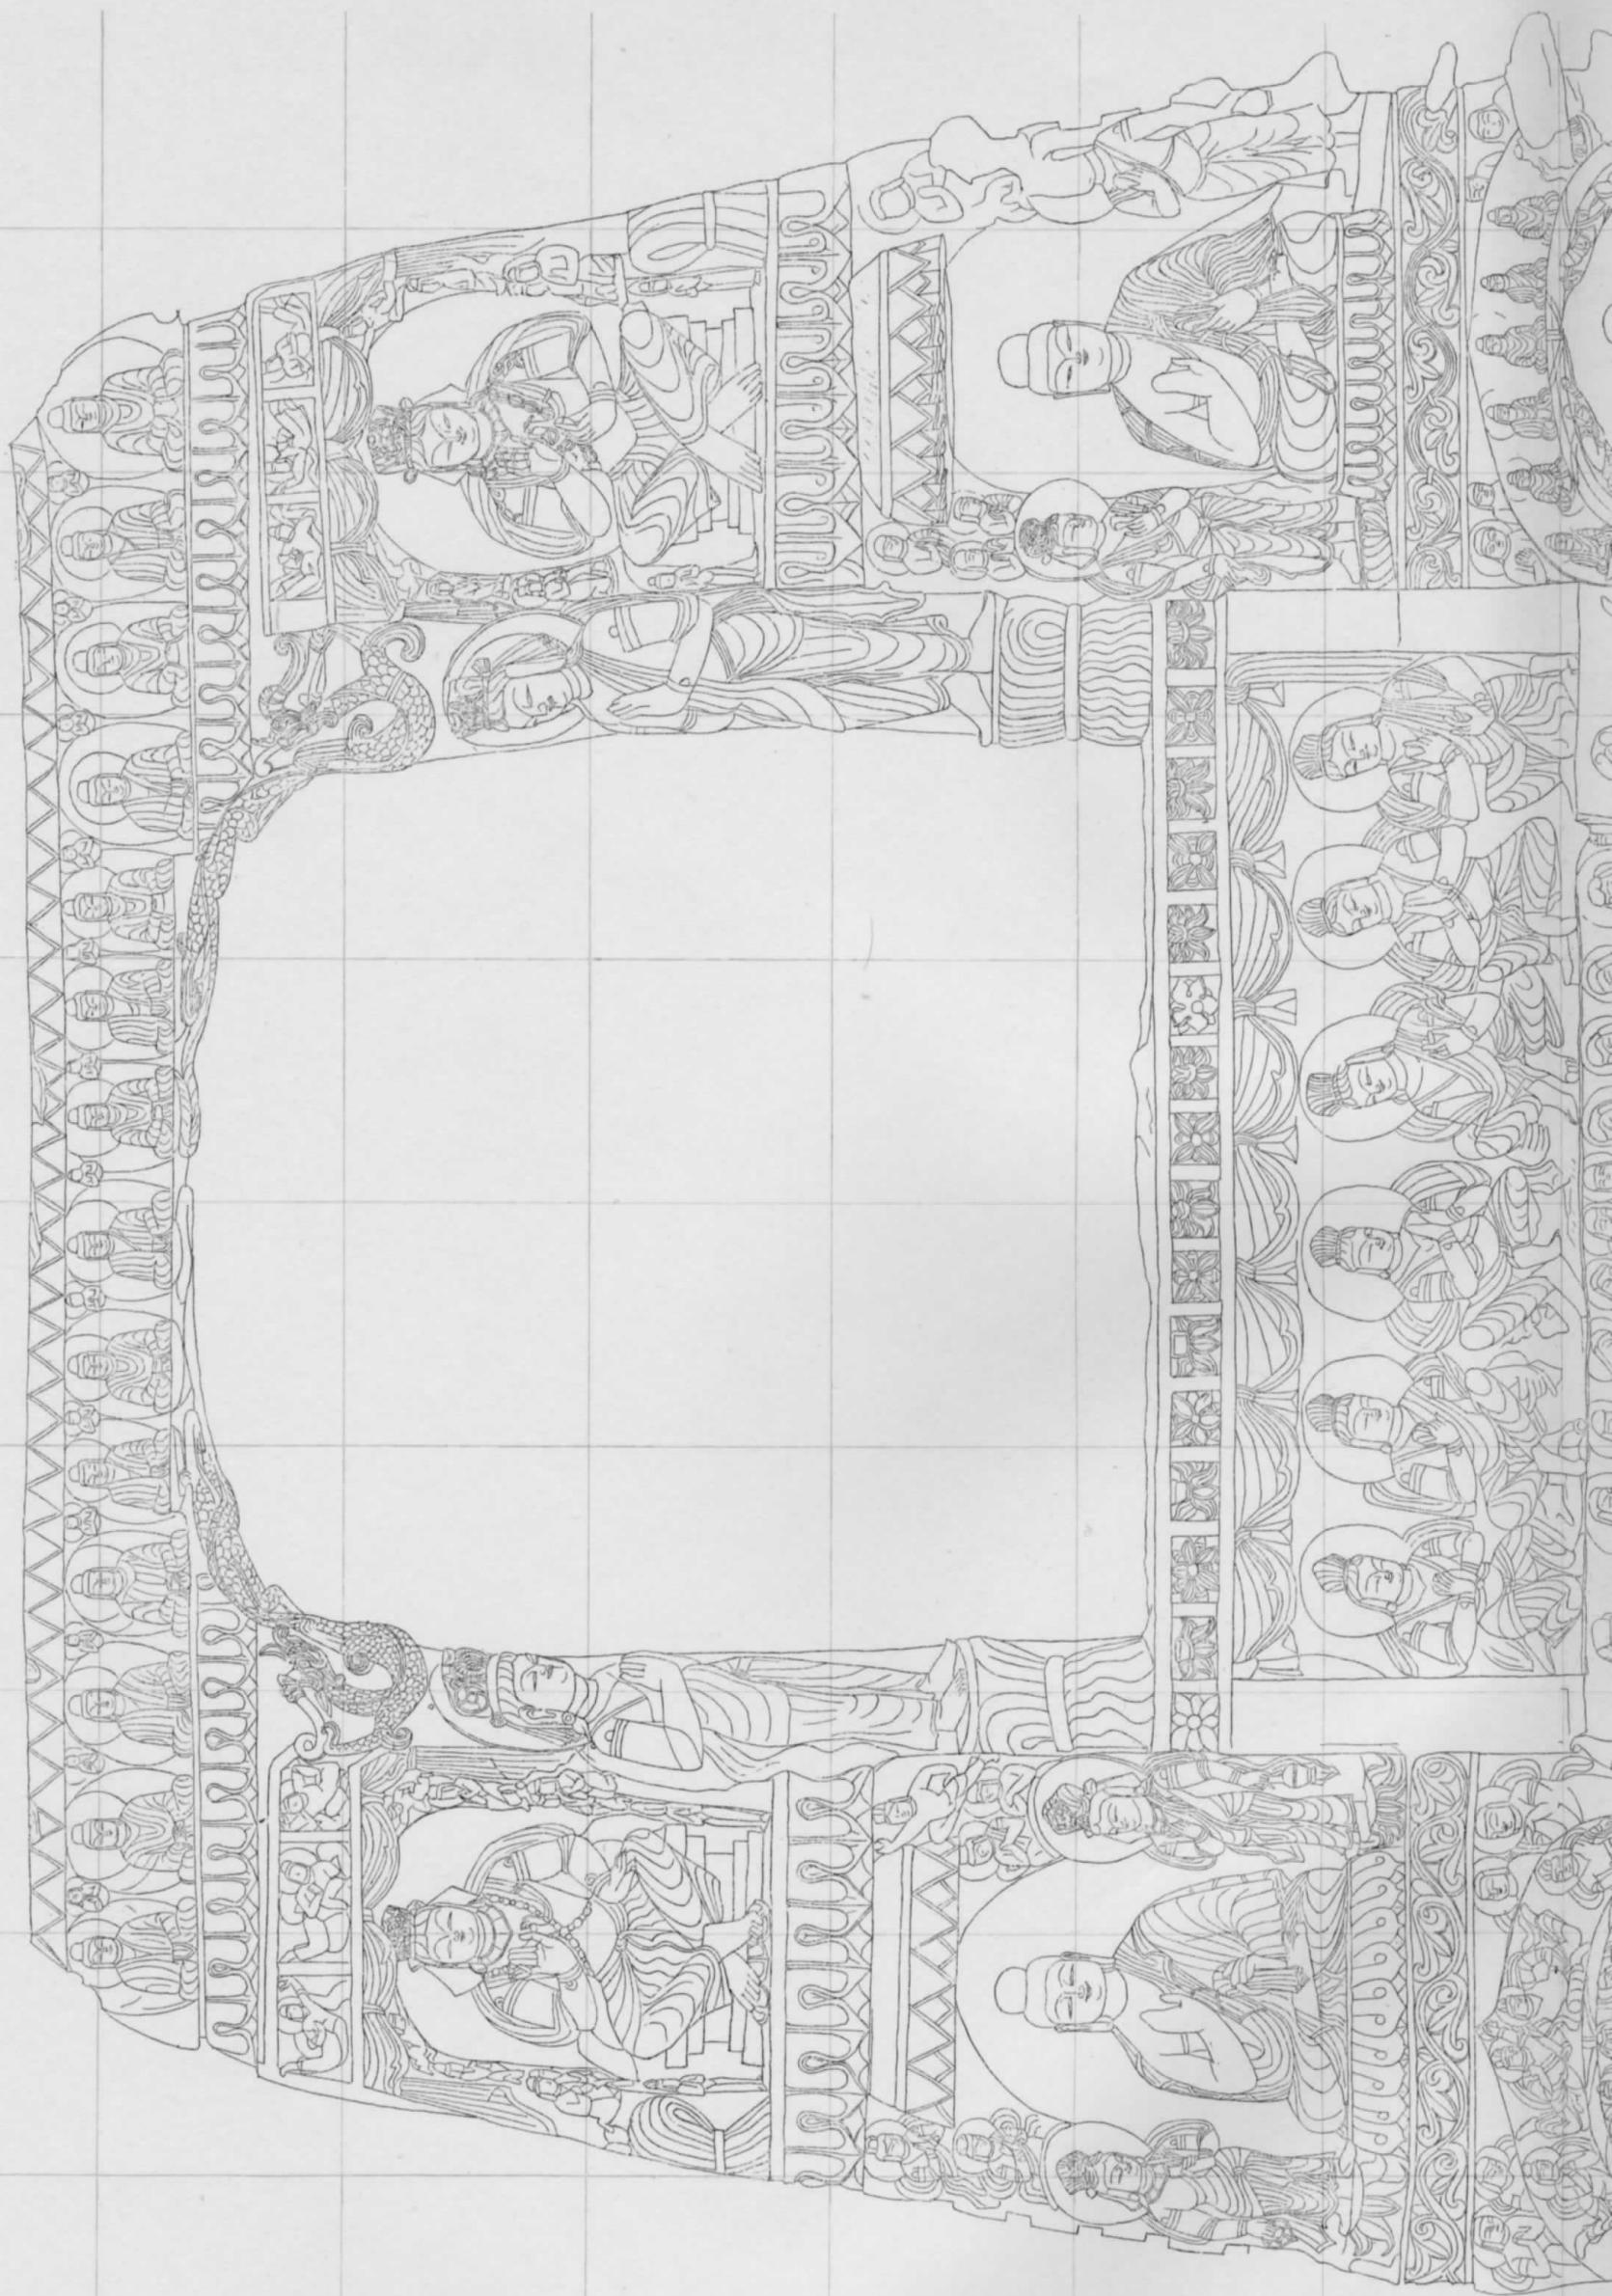

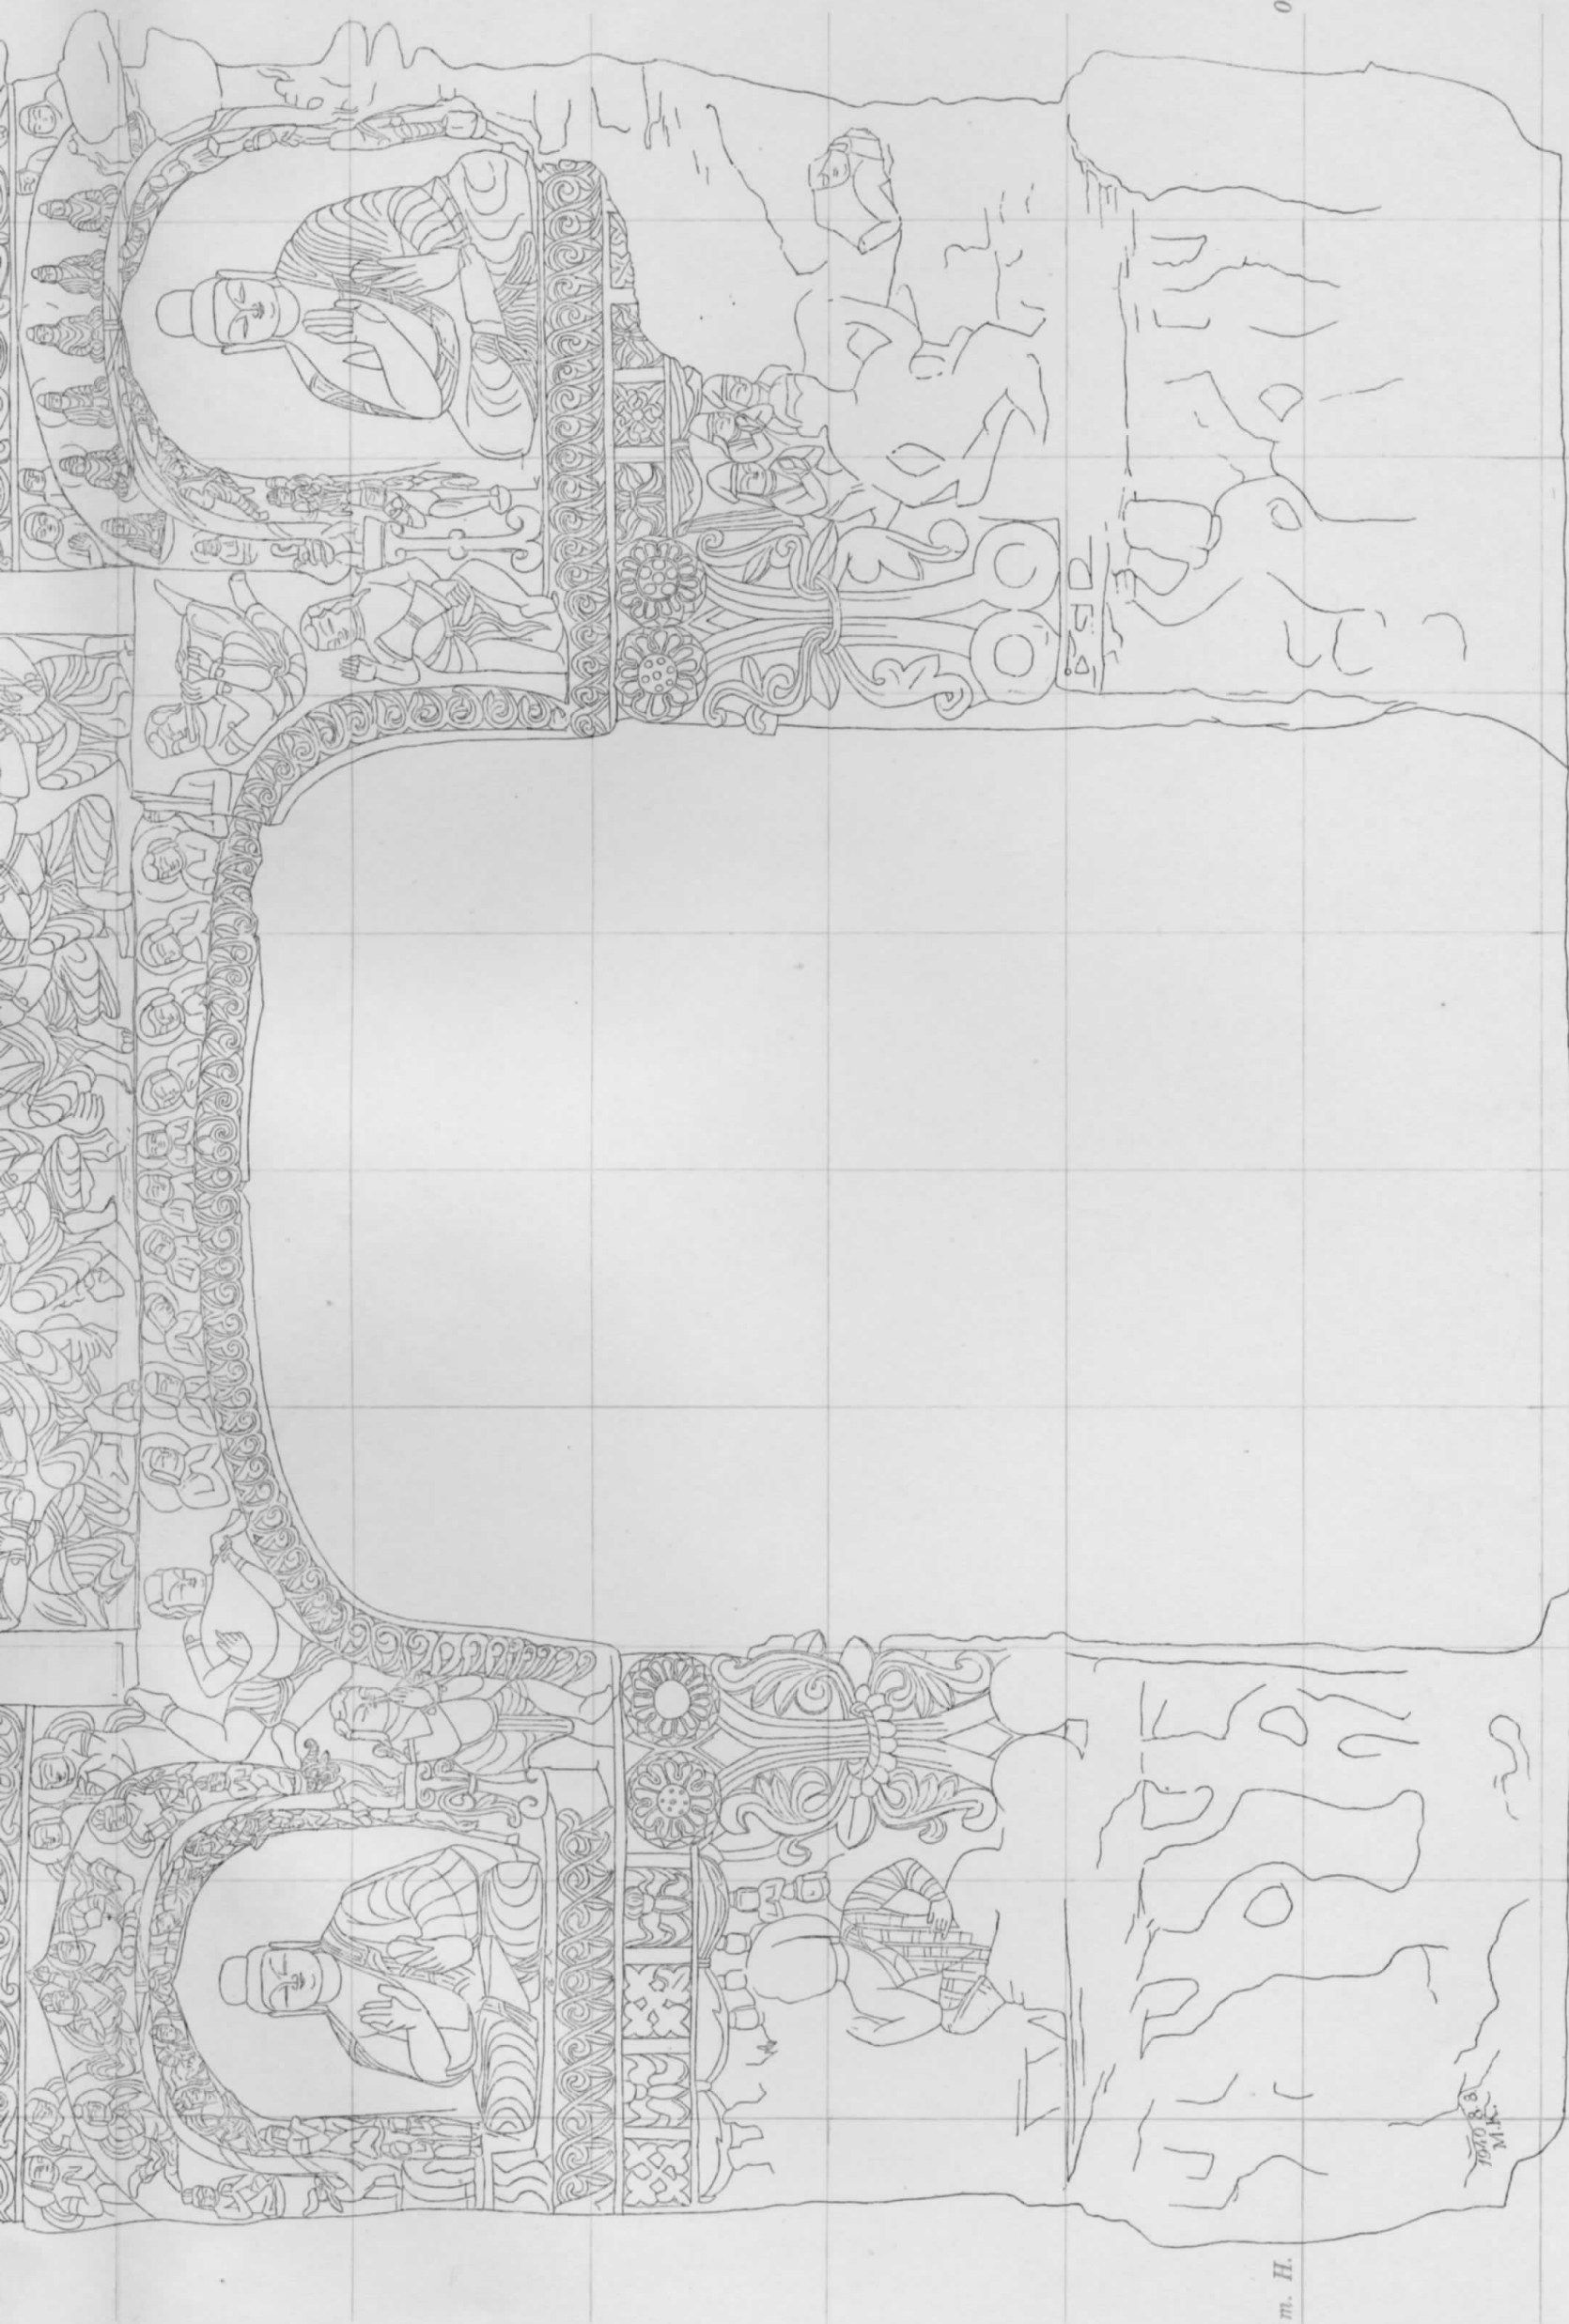


0.00 m. H.

0.00 m. H.

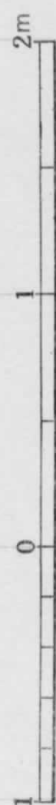

ELEVATION OF THE SOUTH WALL, MAIN ROOM
第八洞主室南壁測圖

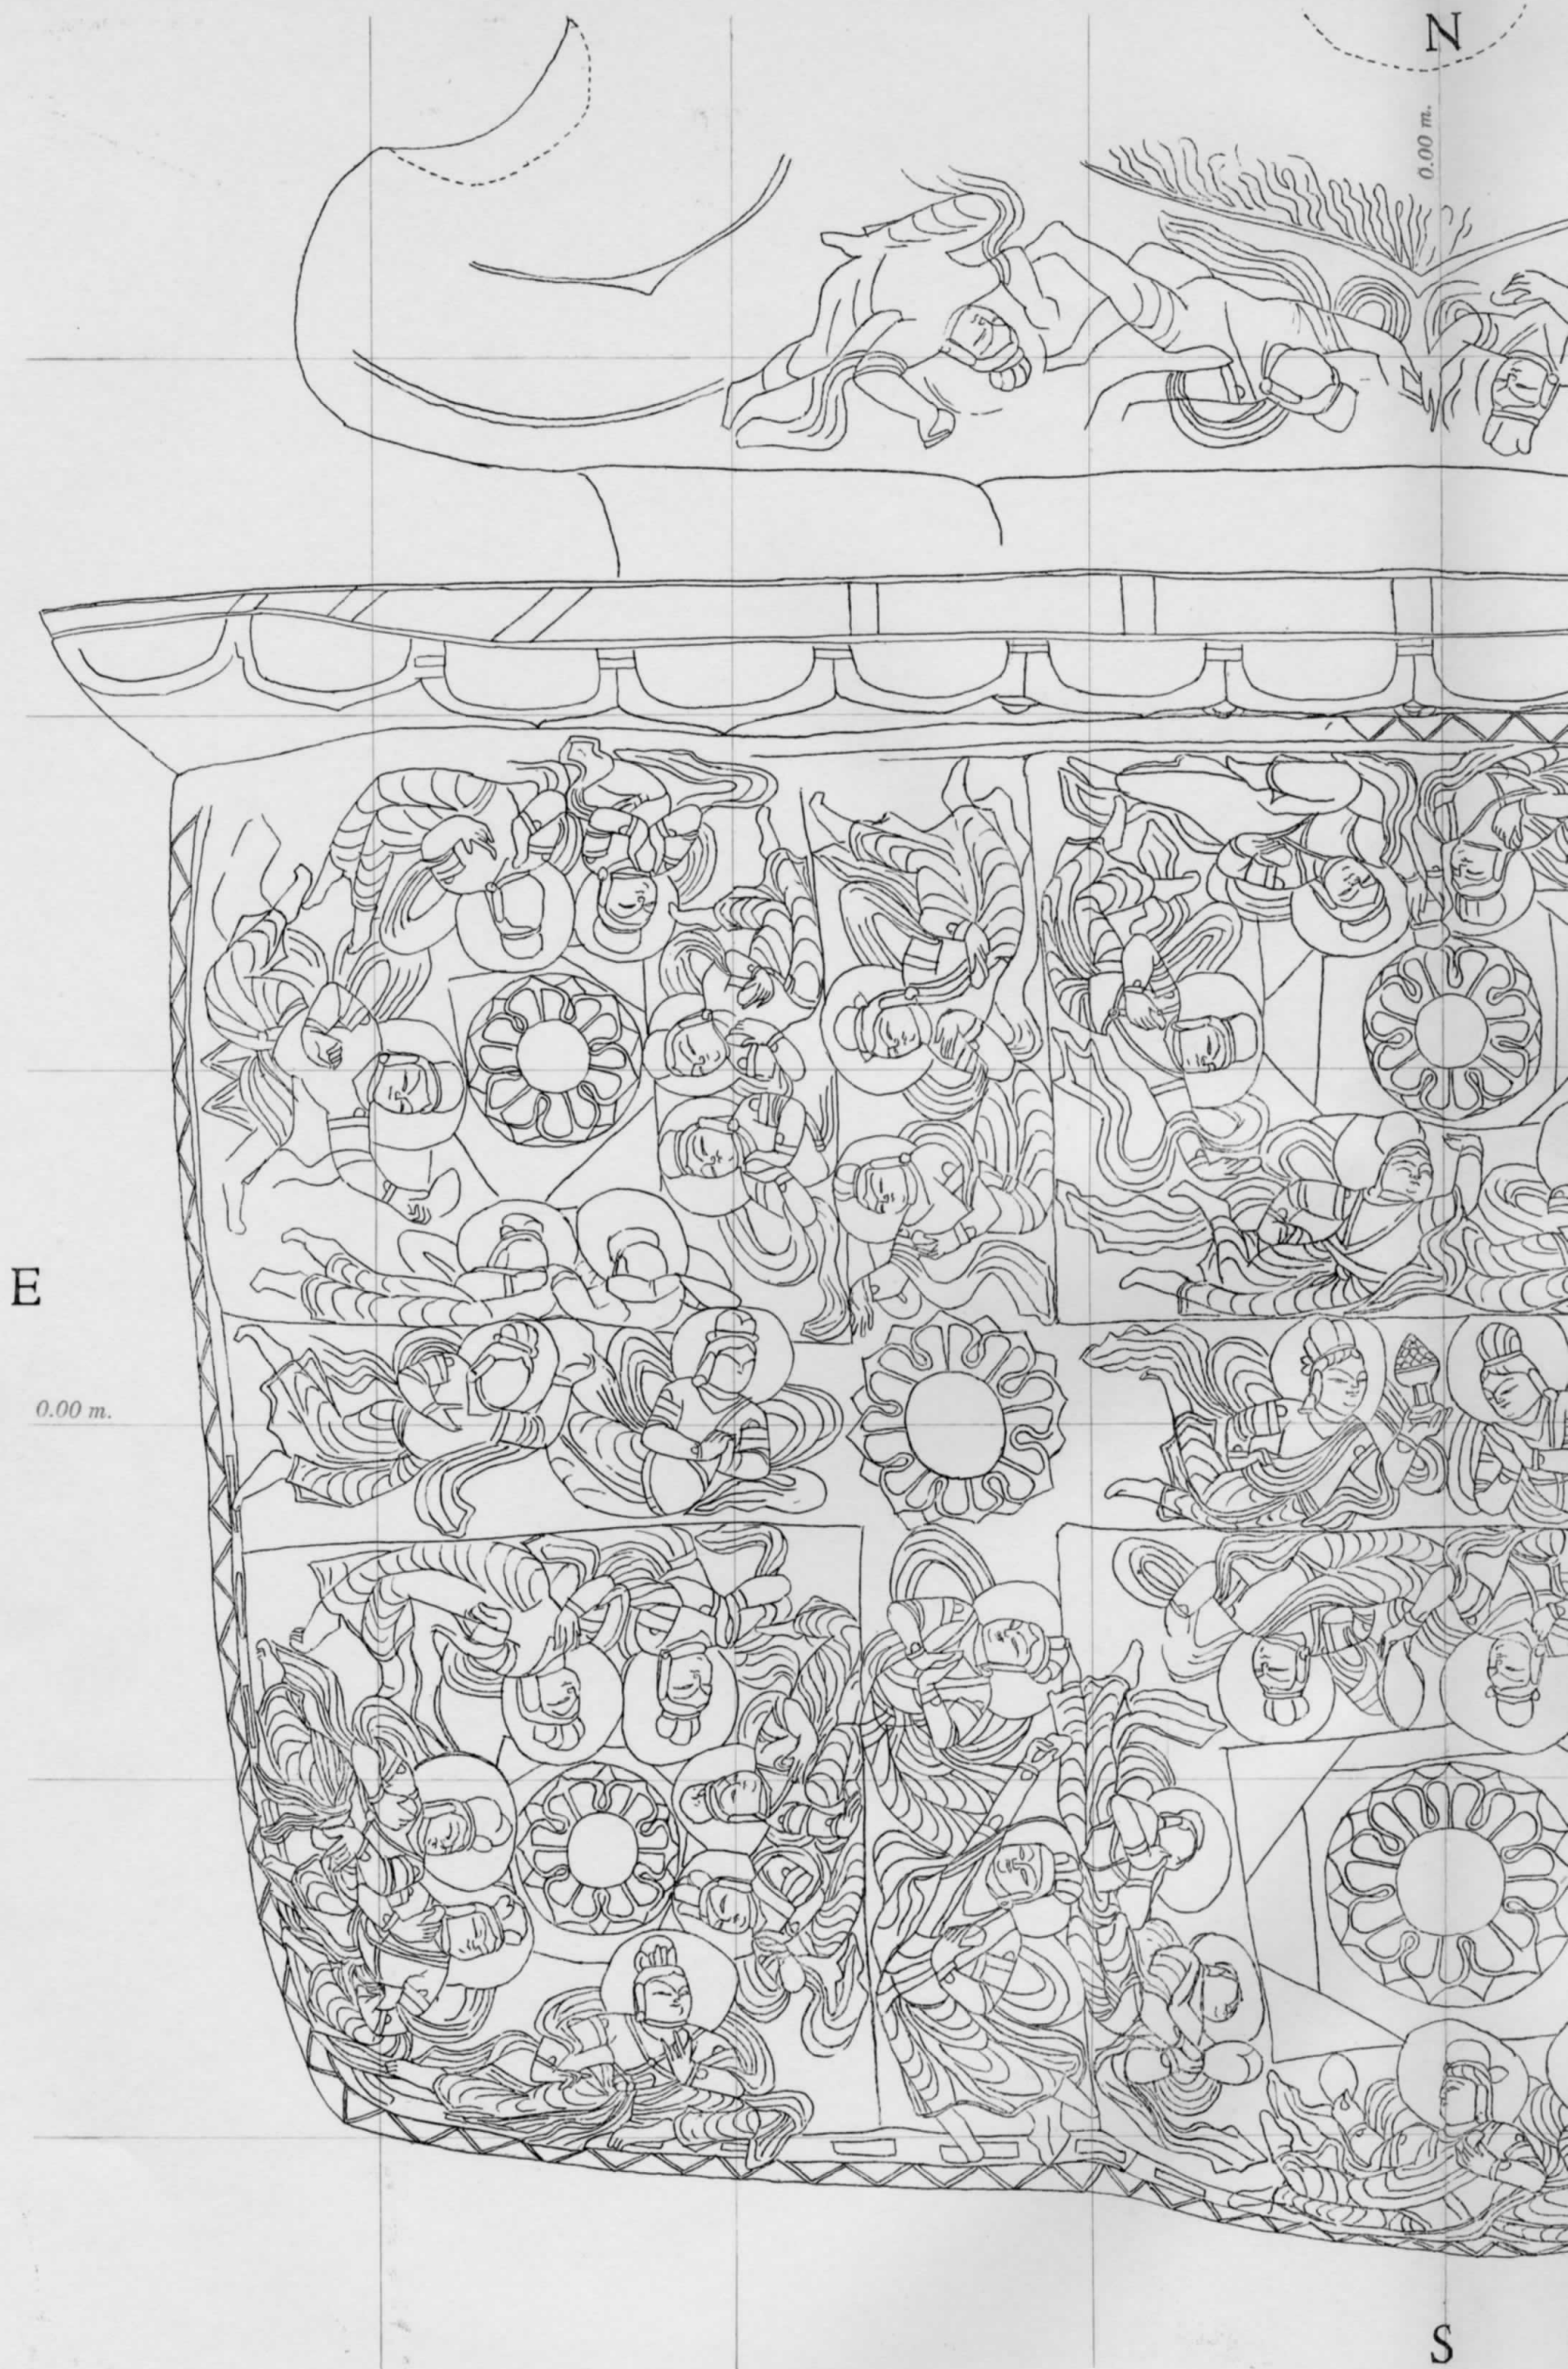

PLAN OF THE CEILING, MAIN ROOM

第八洞主室天井測圖

