


HORIZONTAL SECTION OF CAVE XI. 1:60

第十一洞 横断面圖

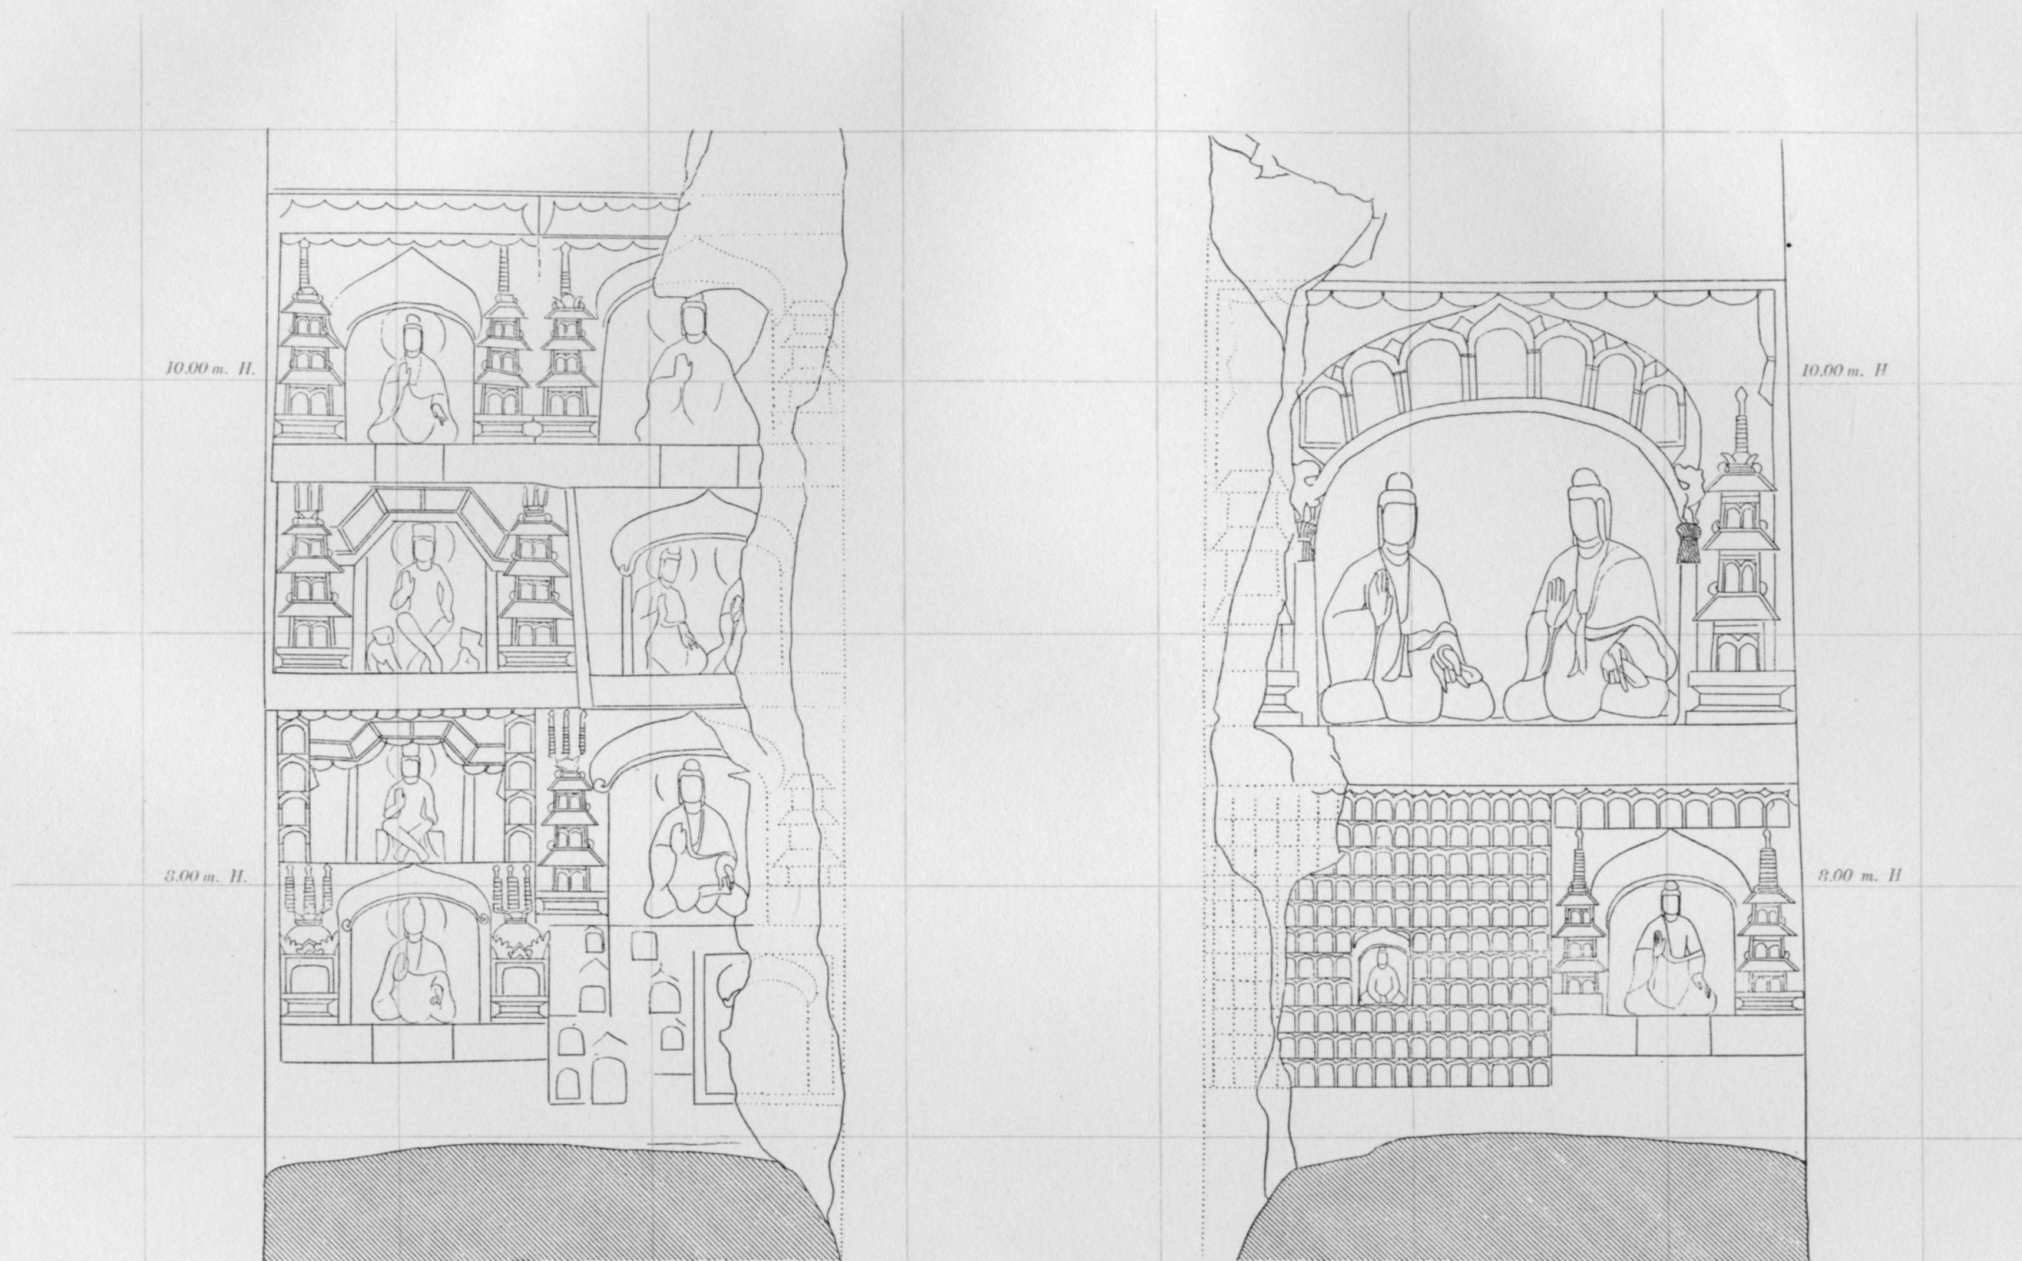


A) EAST REVEAL 東側

B) WEST REVEAL 西側

ELEVATIONS OF REVEALS OF WINDOW, CAVE XI. 1:30

第十一洞 明窓 側壁 立面圖

0.00 m.

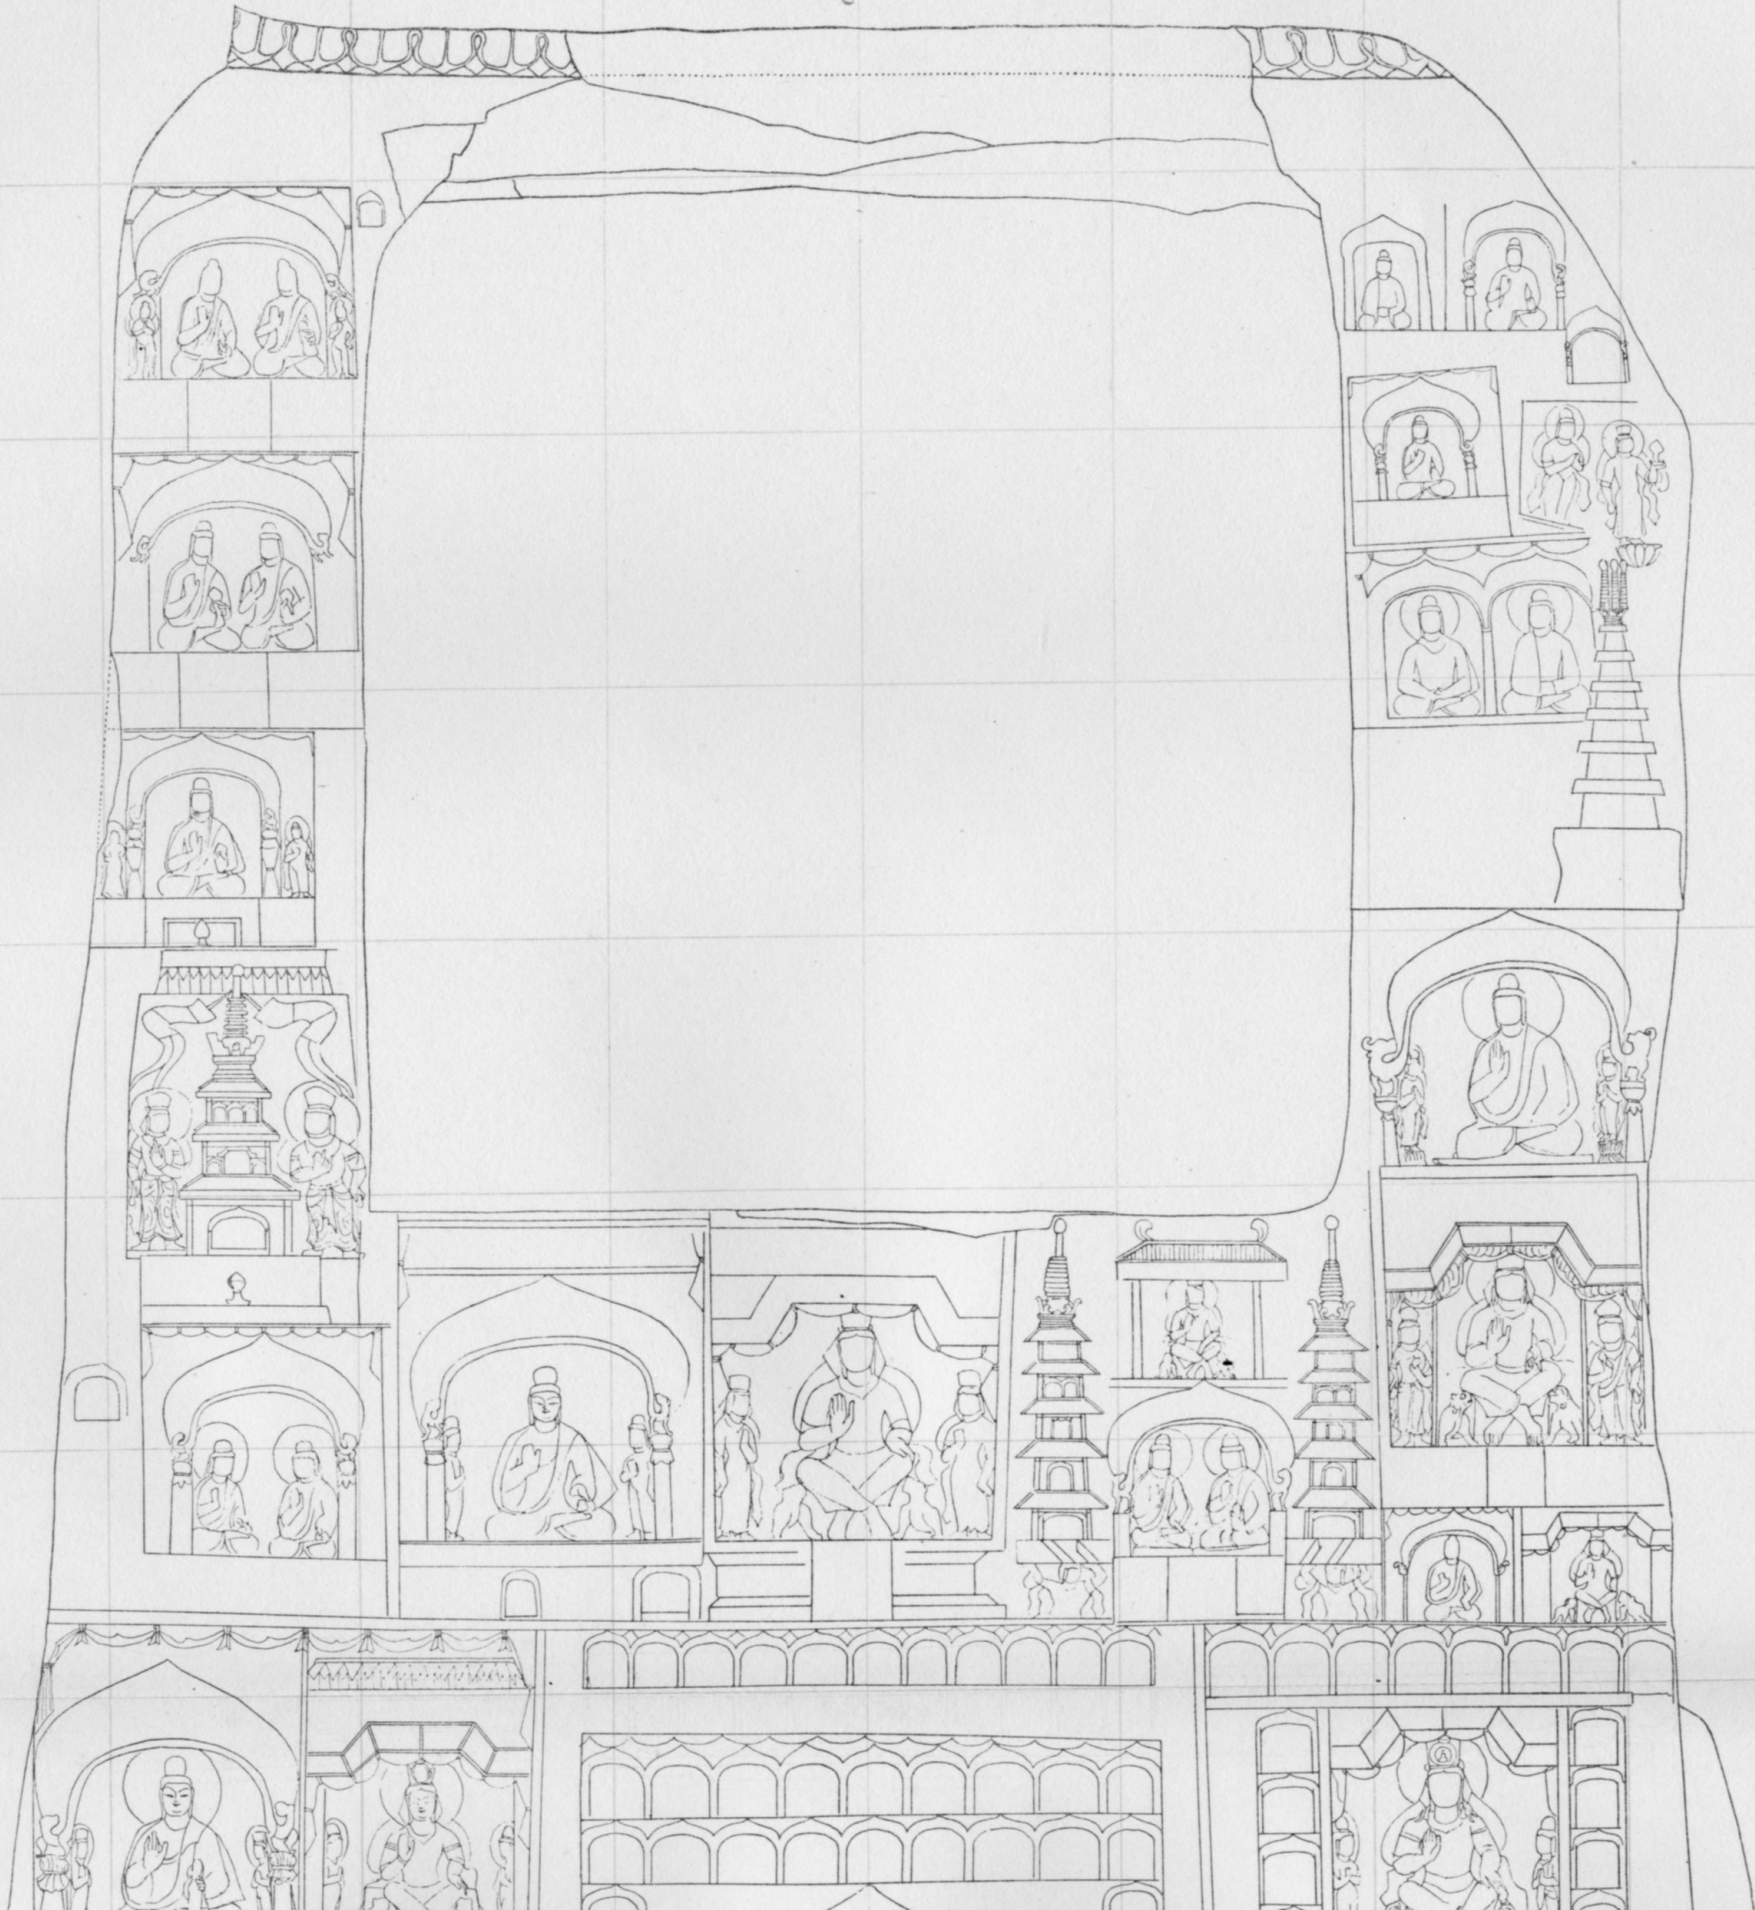



0.00 m. H.

0.00 m. H.

As. Felano
April 14th 1933

100 cm 50 0 1 2 3

ELEVATION OF SOUTH WALL, CAVE XI. 1:30

第十一洞 南壁 立面圖


0.00 m.



0.00 m. II.

At. J. Itano
April 24th 1955

0.00 m

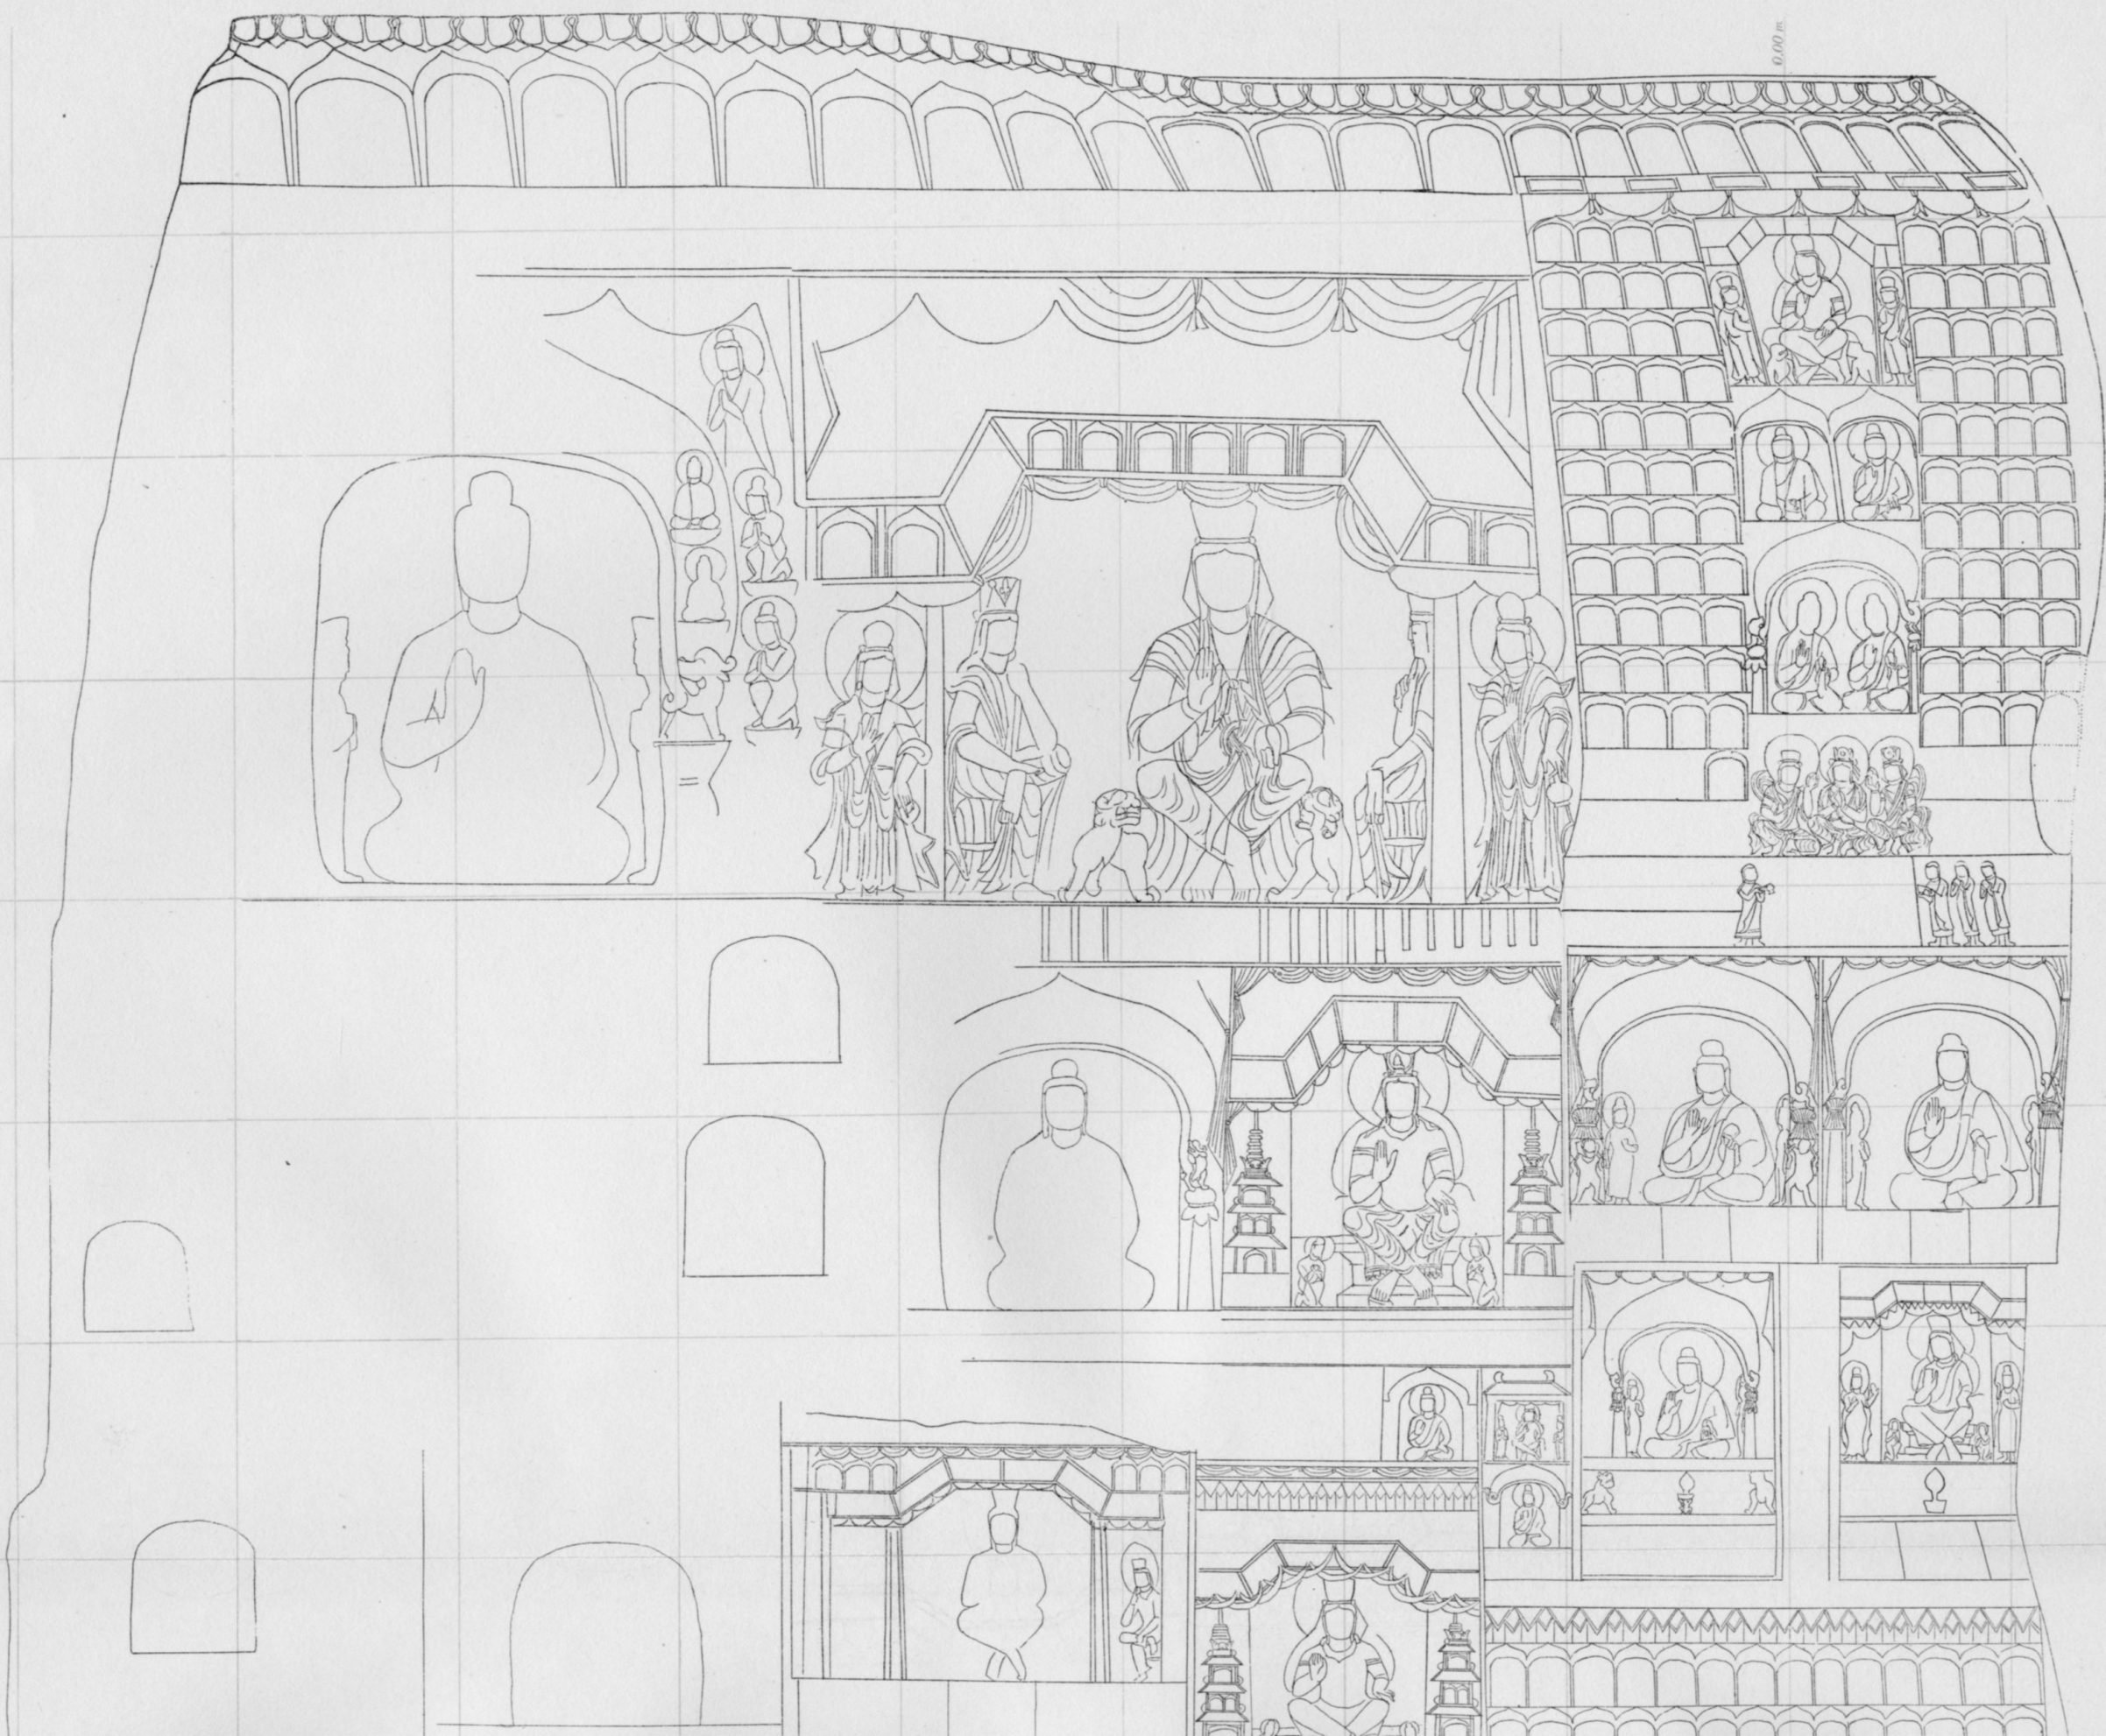



0.00 m. H.


0.00 m. H.


100 cm 50 0 1 2 3 m

ELEVATION OF EAST WALL, CAVE XI. 1:30

第十一洞 東壁 立面圖

PLAN IV

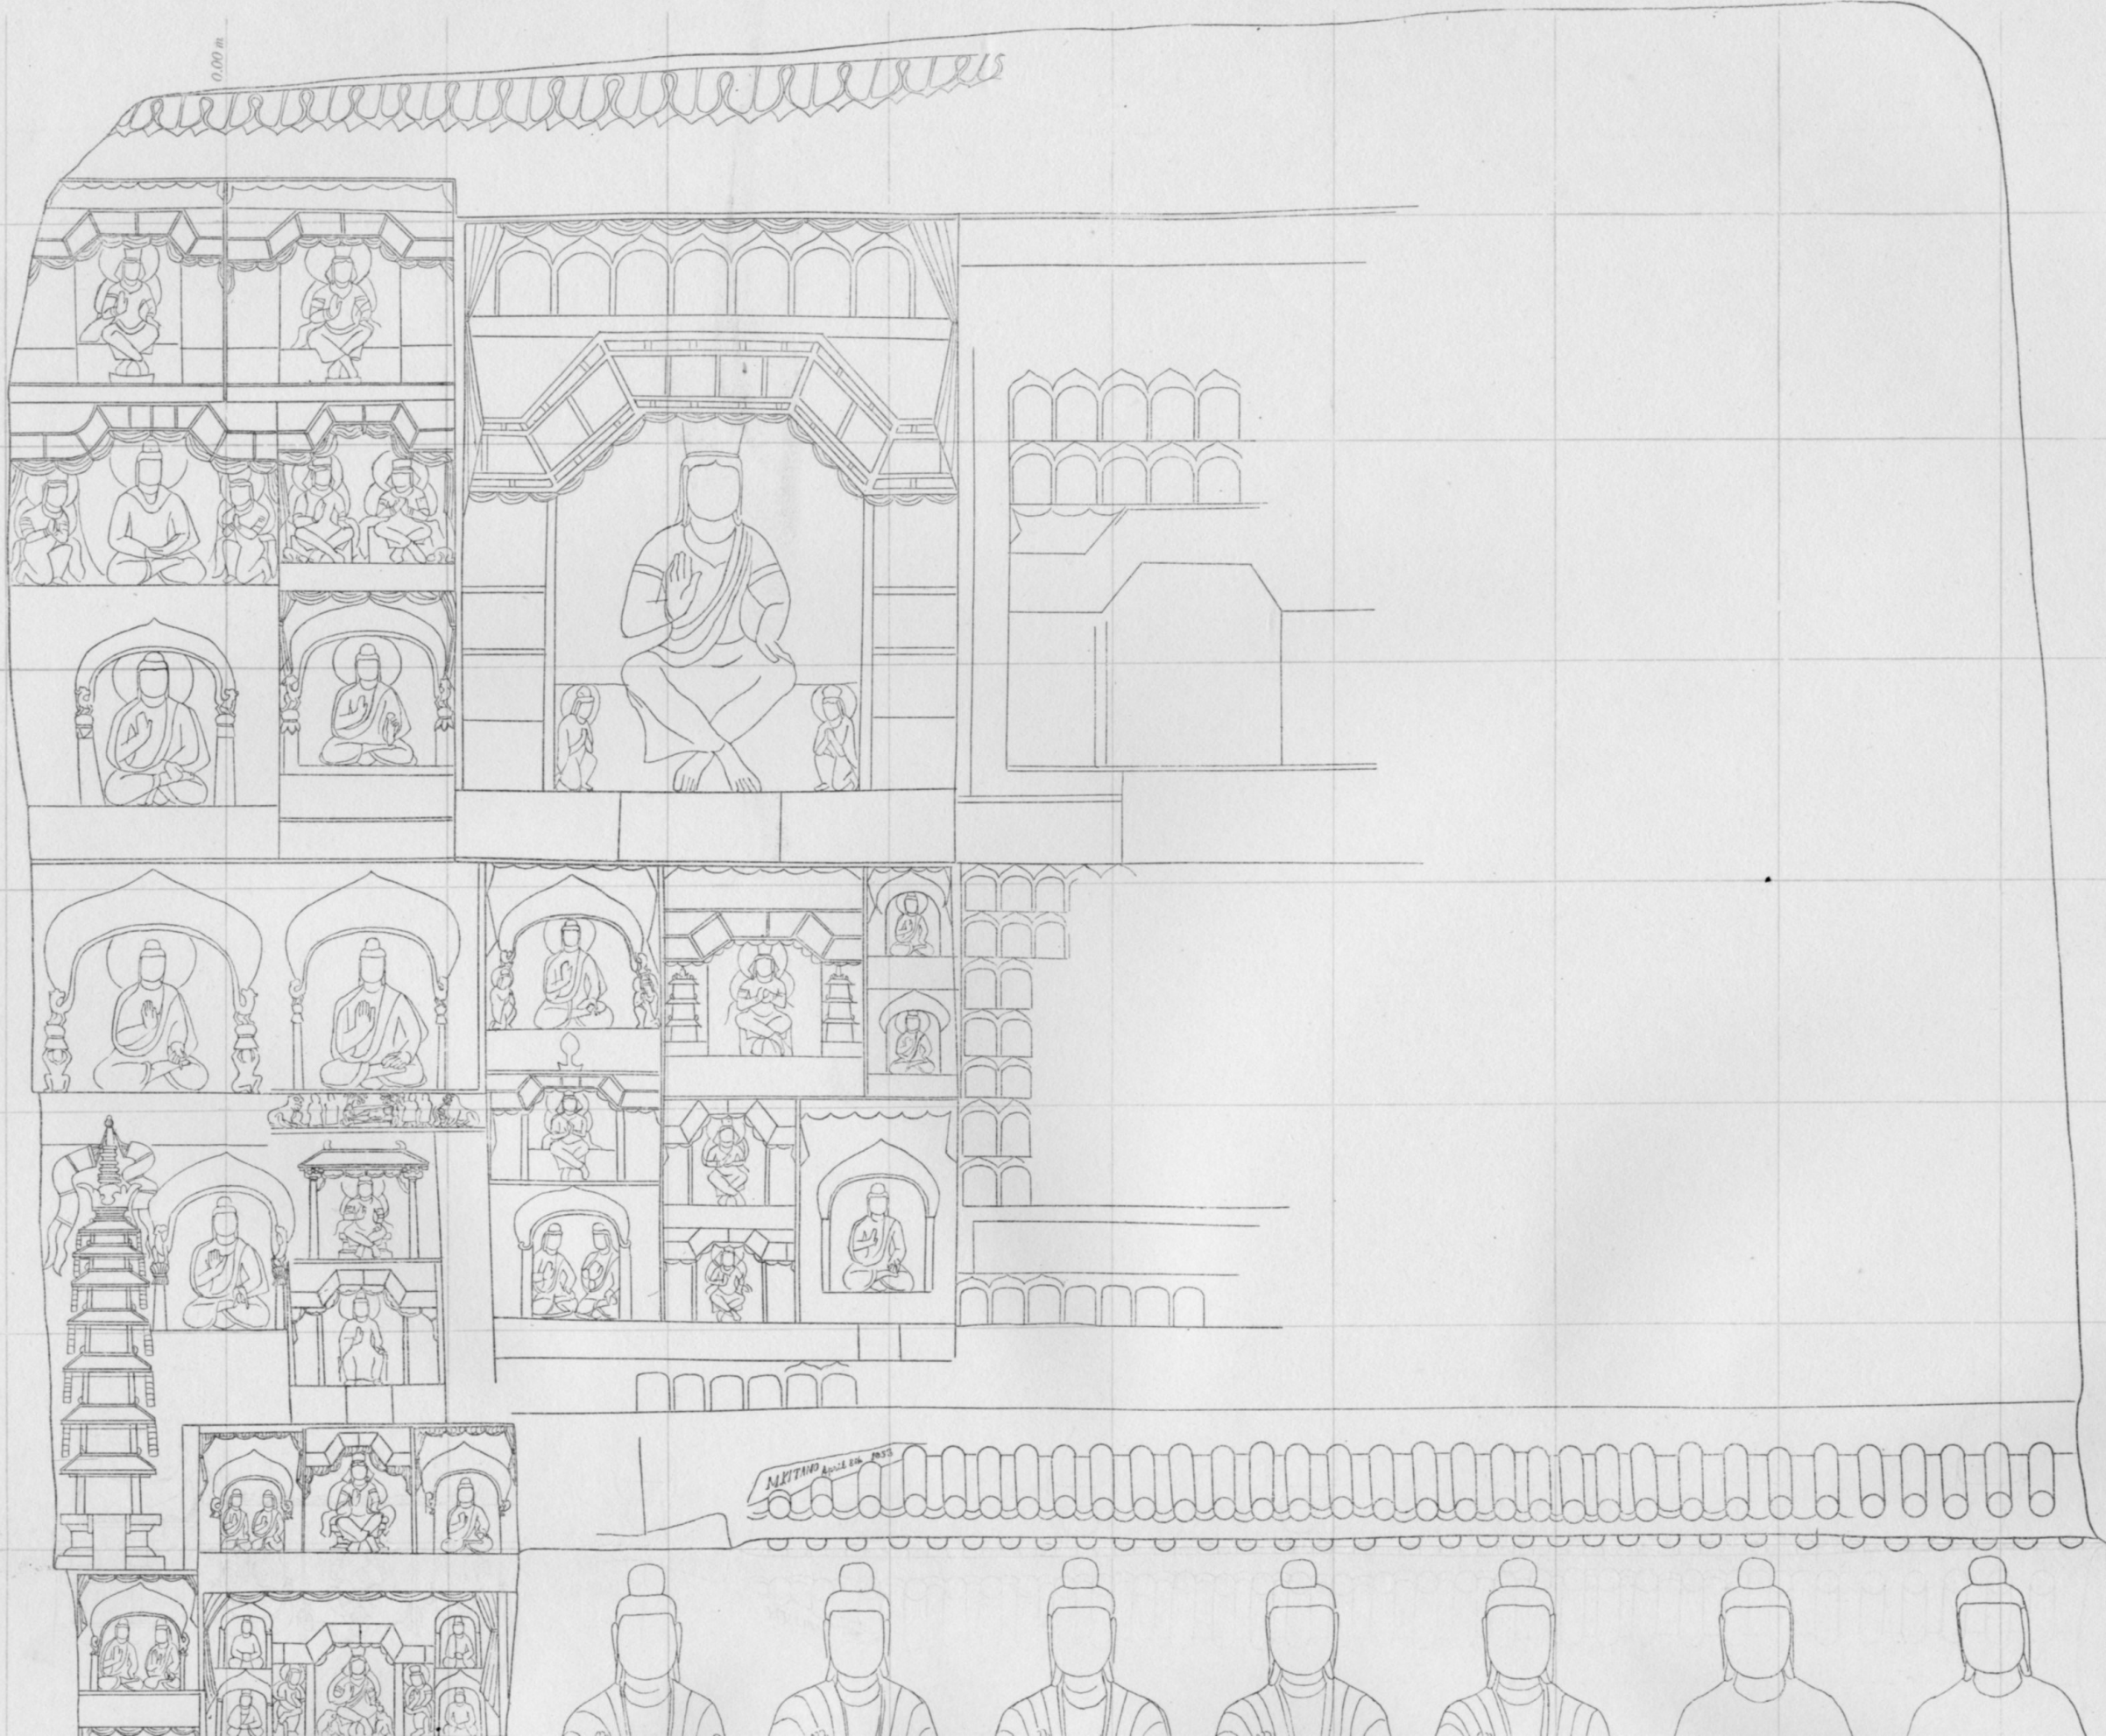

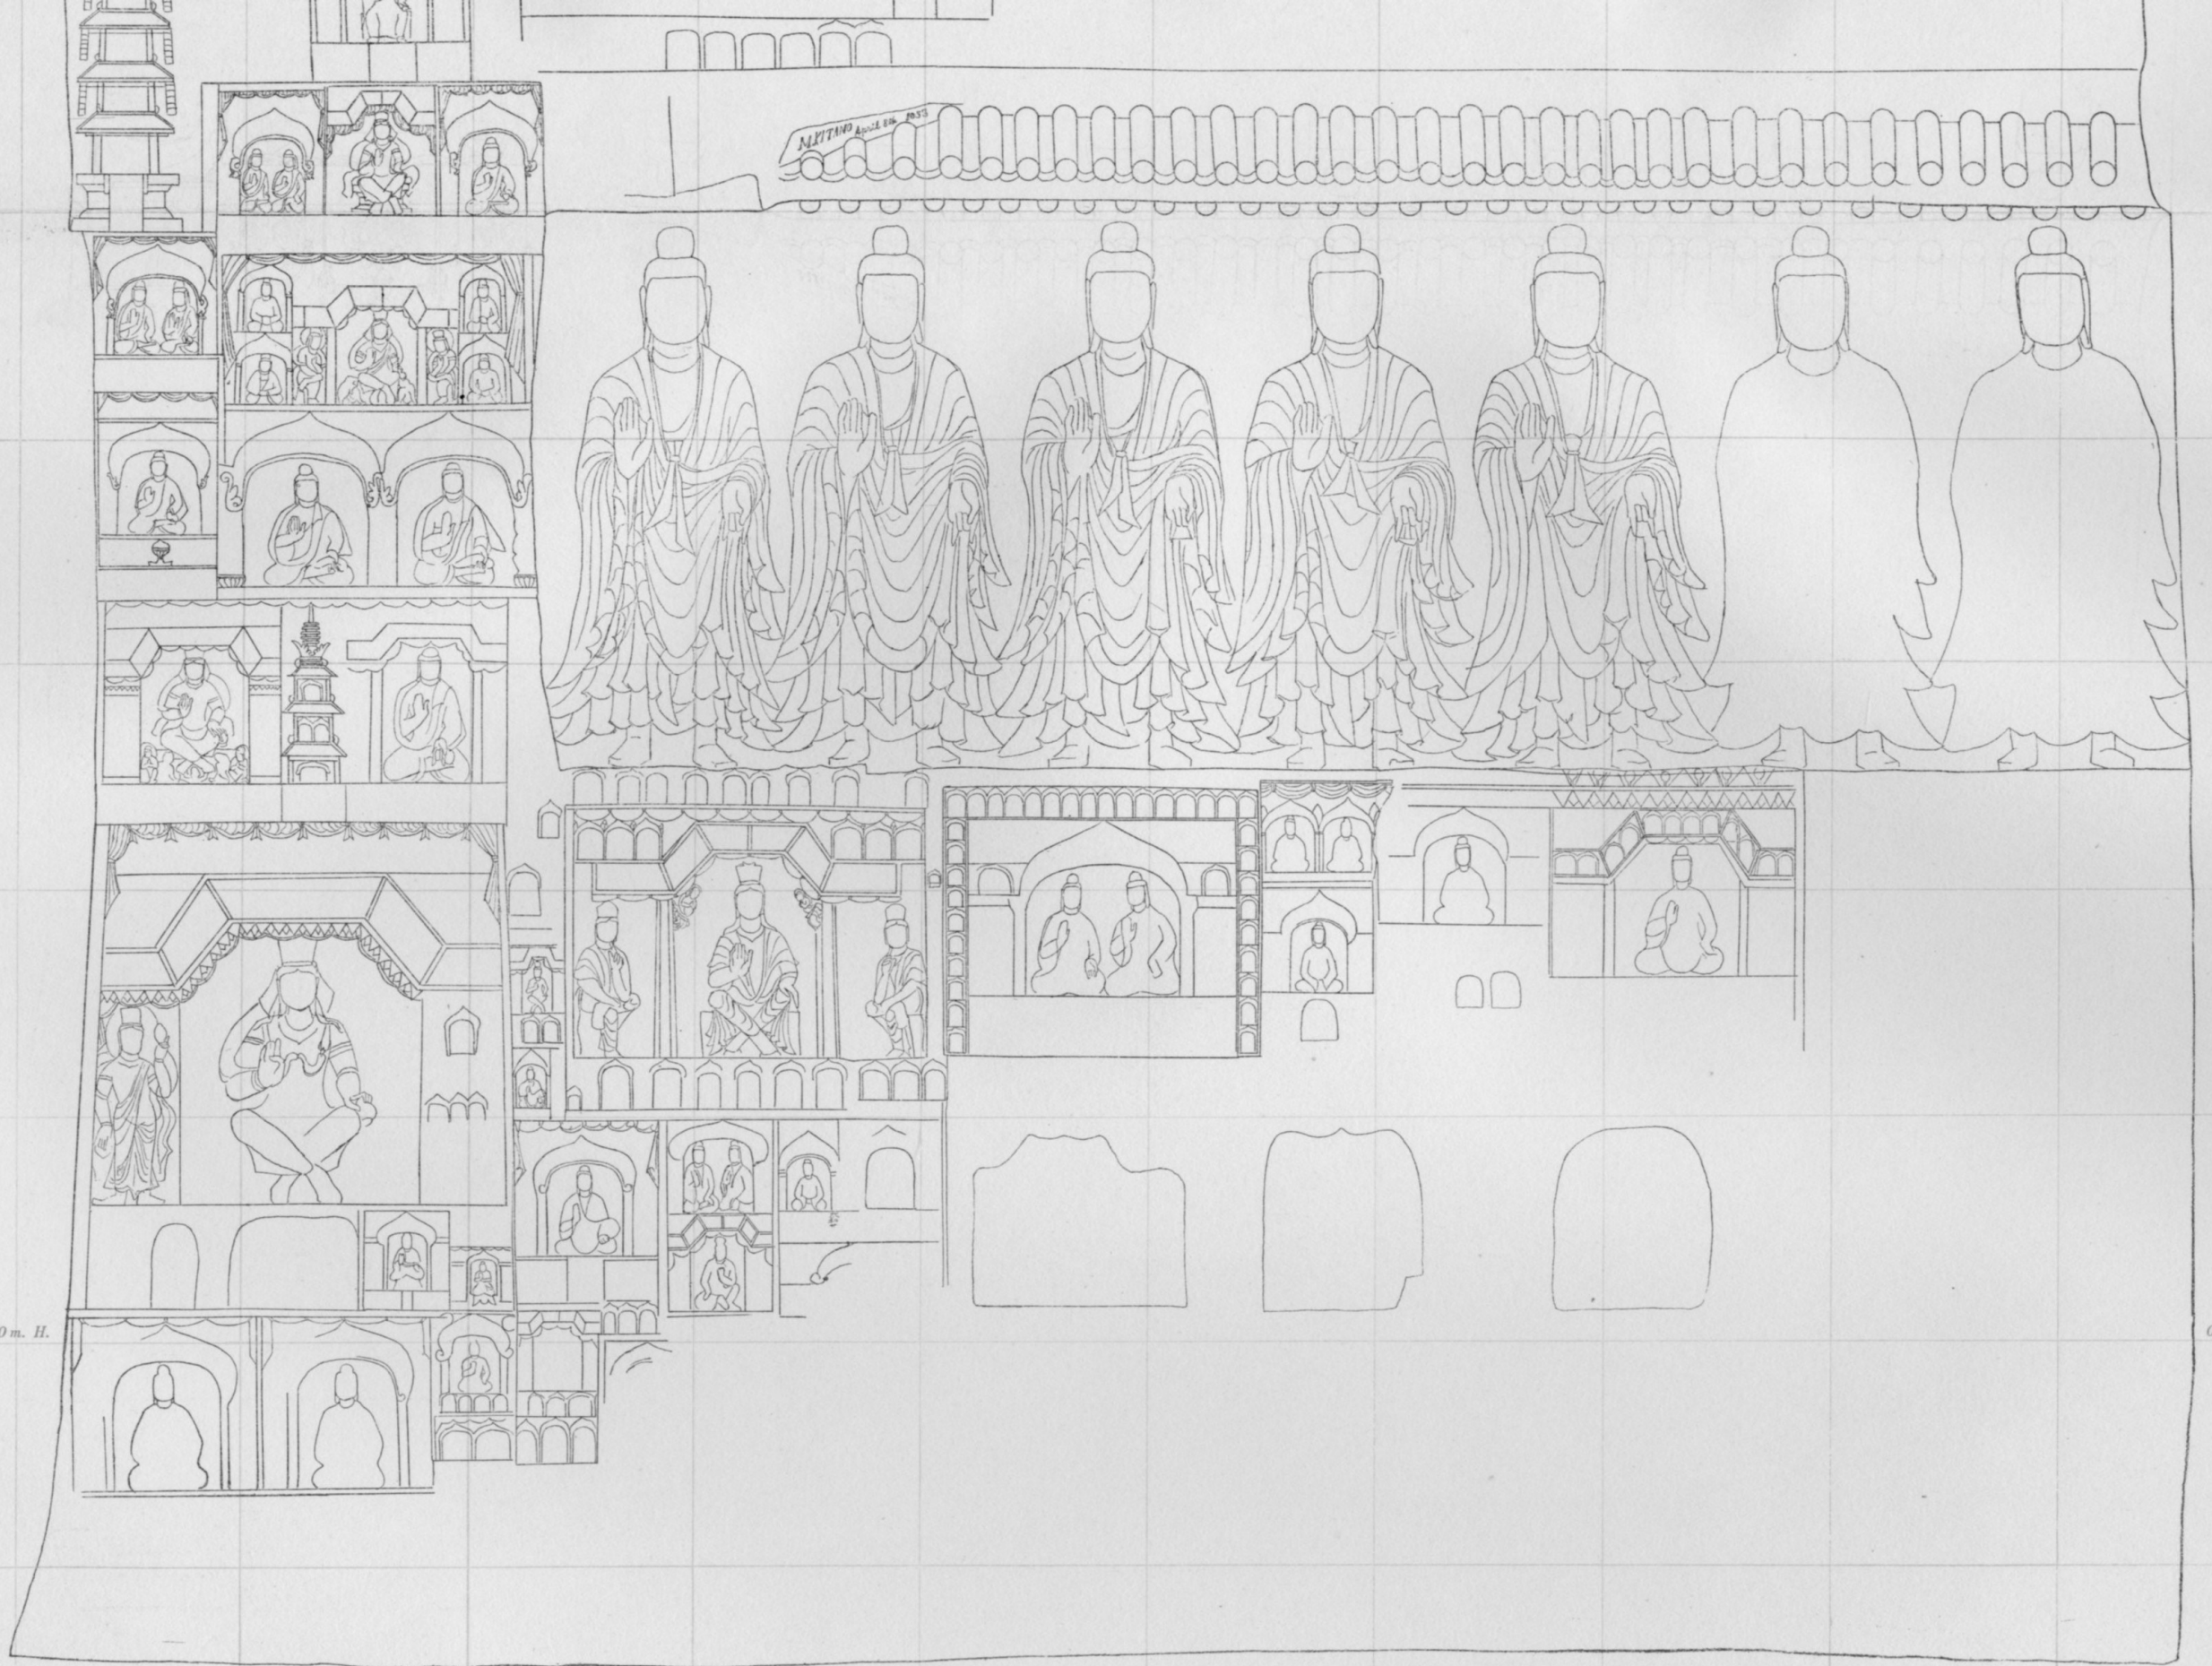

0.00 m. H.


0.00 m. H.

100 cm 50 0 1 2 3 m

ELEVATION OF WEST WALL, CAVE XI. 1:30

第十一洞 西壁 立面圖

PLAN V

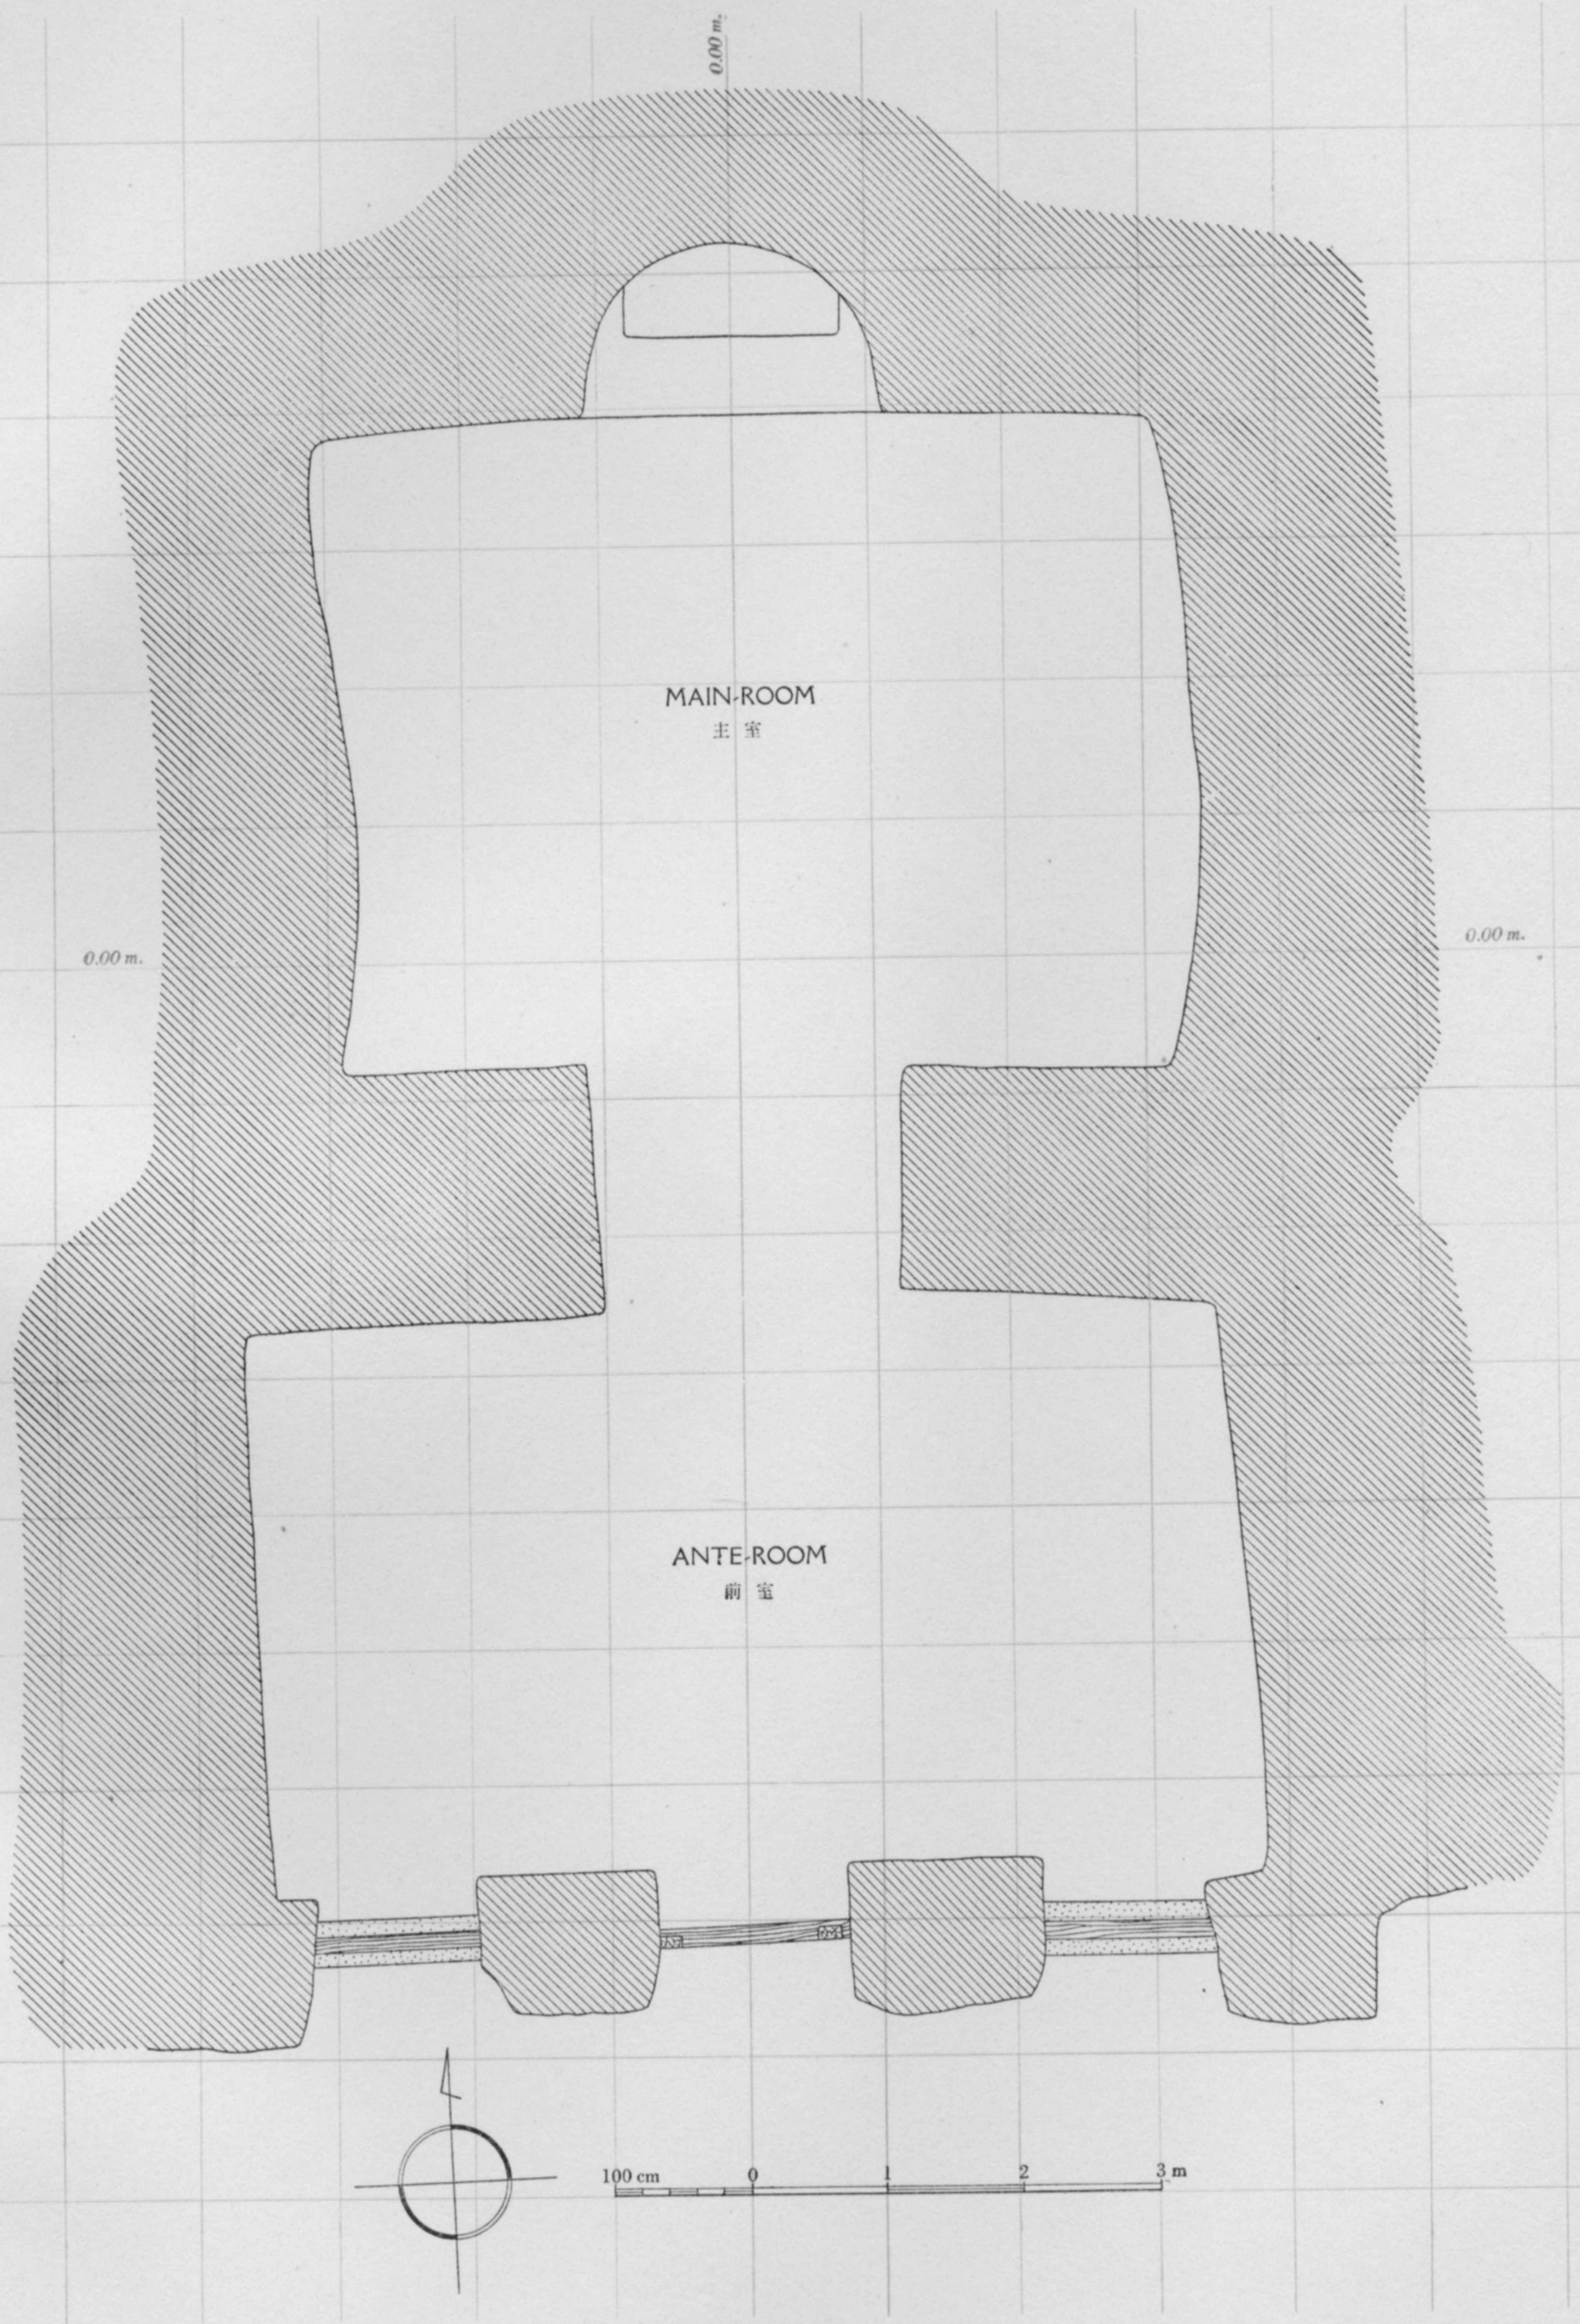

HORIZONTAL SECTION OF CAVE XII. 1:60
第十二洞 横断面图